
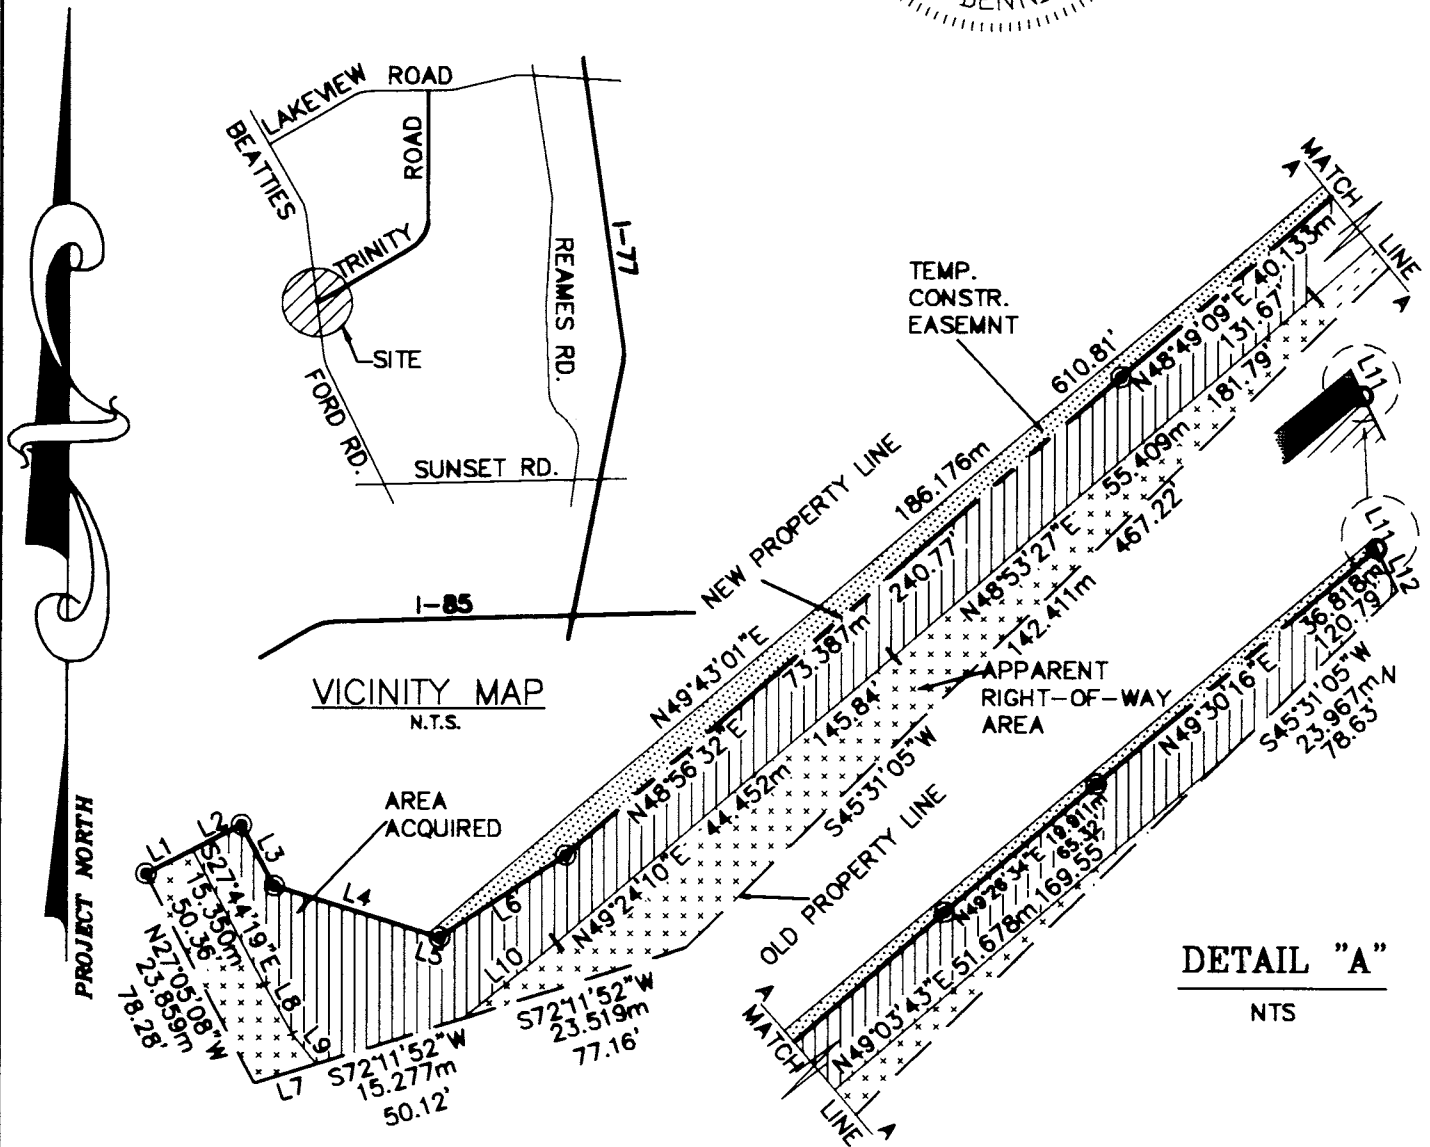


I, R. DENNIS SMITH, CERTIFY THAT THIS PLAT WAS PREPARED UNDER MY SUPERVISION AND THAT THE PLAT WAS PREPARED FOR THE PURPOSE OF ACQUISITION AND EASEMENTS ONLY, AND IS NOT INTENDED TO BE A BOUNDARY SURVEY OF PROPERTY SHOWN.

R. Dennis Smith 12-30-97

R. DENNIS SMITH, NC R.L.S. L-1482 DATE

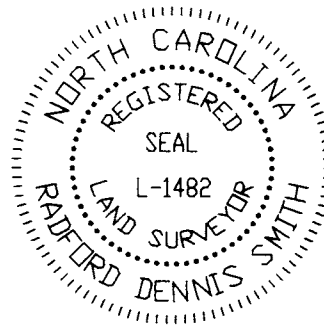

PARCEL #	TOTAL AREA BY DEED	AREA ACQUIRED	APPARENT RIGHT-OF-WAY AREA	REMAINING AREA	TEMPORARY CONSTRUCTION EASEMENT
1	528,879 SQ.FT. 49,136 SQ.M. 12.141 ACRES 4.915 HA	15,847 SQ.FT. 1,472 SQ.M. 0.364 ACRES 0.147 HA	9,122 SQ.FT. 848 SQ.M. 0.210 ACRES 0.085 HA	503,910 SQ.FT. 46,816 SQ.M. 11.567 ACRES 4.683 HA	3,440 SQ.FT. 320 SQ.M. 0.079 ACRES 0.032 HA

LINE TABLE		
LINE	LENGTH	BEARING
L1	17.354'	N62°31'31"E
L2	17.820'	N62°31'31"E
L3	22.871'	S28°05'25"E
L4	52.633'	S72°22'32"E
L5	3.628'	S72°22'32"E
L6	49.974'	N56°47'29"E
L7	21.218'	S72°11'52"W
L8	18.832'	S29°06'07"E
L9	12.856'	S37°37'02"E
L10	40.131'	N50°39'04"E
L11	3.235'	S26°25'28"E
L12	15.588'	S26°25'28"E

LEGEND:

- IRON PIN FOUND ○
- IRON PIN SET ●
- AREA ACQUIRED
- APPARENT RIGHT-OF-WAY AREA
- TEMPORARY CONSTRUCTION EASEMENT
- LINE SURVEYED ———
- LINE NOT SURVEYED - - - - -
- NEW PROPERTY LINE - - - - -

PREPARED BY:
CITY OF CHARLOTTE
ENGINEERING DEPARTMENT
600 EAST FOURTH STREET
CHARLOTTE, NC 28208
704-336-2291

		CHARLOTTE ENGINEERING DEPARTMENT
REVISIONS	TRINITY ROAD SIDEWALK IMPROVEMENT	JOB NO. 512-96-059
MADE BY DSS	PROPERTY ACQUISITION OWNER: WILLIAM H ELLIOTT, JR	FILE NO.
CHECKED BY <i>R. Dennis Smith</i>	CHARLOTTE, MECKLENBURG CO., NC	PLAT
SURVEY SUPER.	DATE 12/30/97	SHEET 2A
	SCALE NTS	OF 2A