



ACQUISITION BY CITY
RECORDED IN DEED BOOK

DB 12809, PG 812
DATE 10/29/01

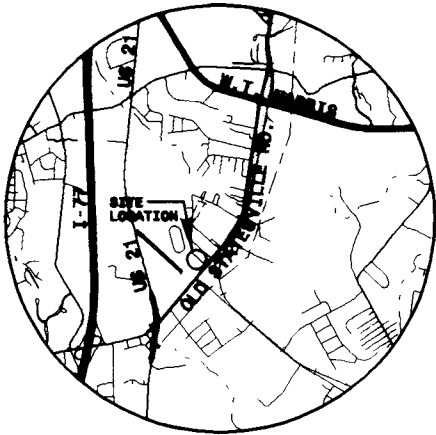

VICINITY
N.T.S.

AIRWAY AVENUE

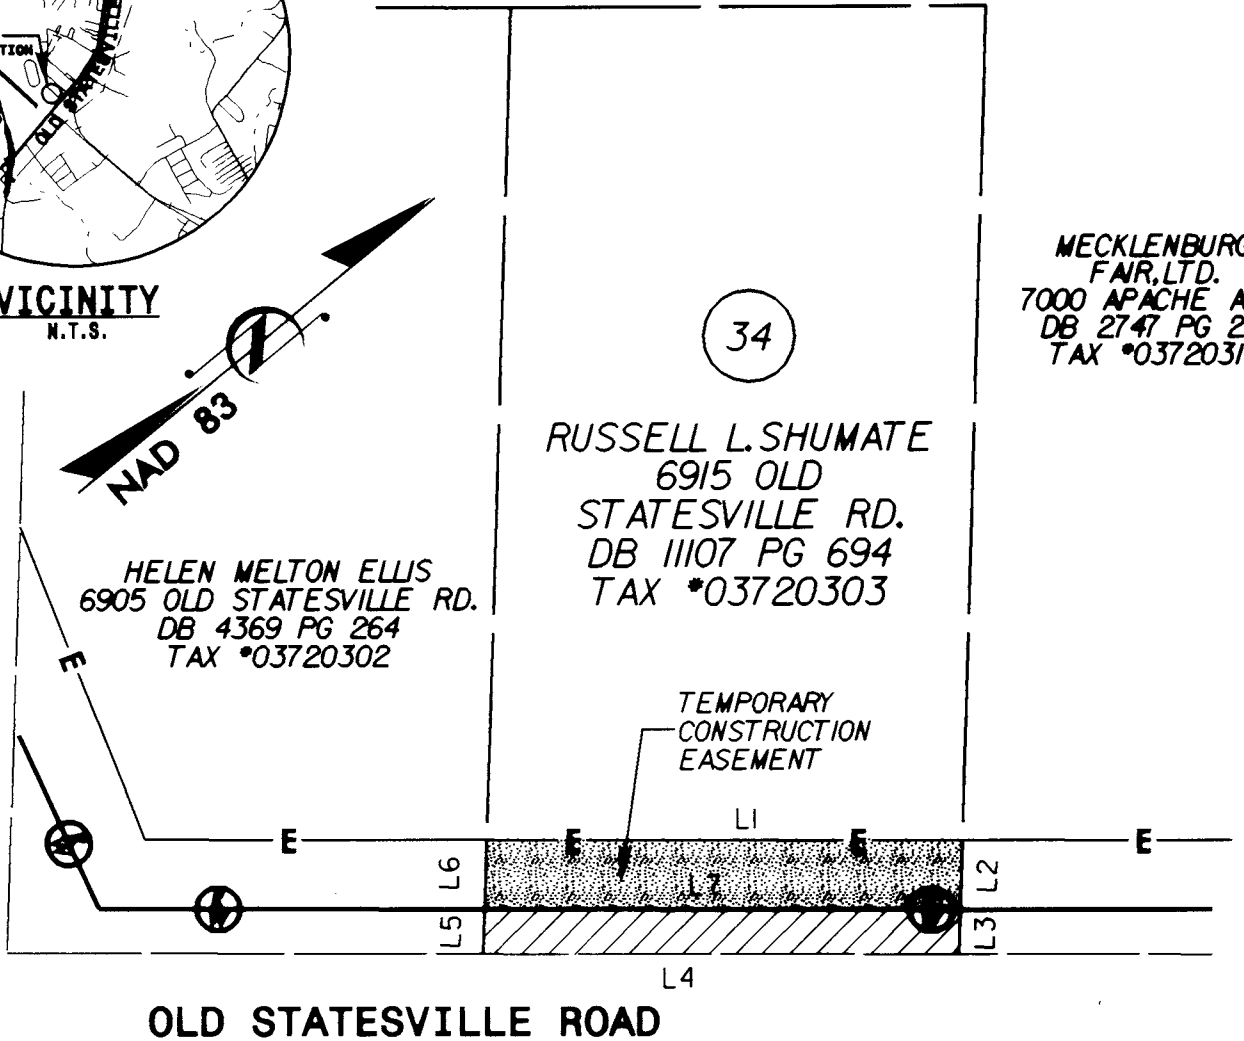

MECKLENBURG
FAIR, LTD.
7000 APACHE AVE.
DB 2747 PG 271
TAX *03720317

OLD STATESVILLE ROAD

LINE	DIRECTION	DISTANCE
L1	N 39° 35' 40" E	99.99 FT.
L2	S 48° 35' 13" E	14.58 FT.
L3	S 48° 35' 13" E	9.40 FT.
L4	S 39° 34' 30" W	100.00 FT.
L5	N 48° 35' 13" W	9.43 FT.
L6	N 48° 35' 13" W	14.59 FT.
L7	N 39° 35' 40" E	99.99 FT.

I, MARK FUNKHOUSER, CERTIFY THAT THIS PLAT WAS PREPARED UNDER MY SUPERVISION AND THAT THE PLAT WAS PREPARED FOR THE PURPOSE OF ACQUISITION AND EASEMENTS ONLY, AND IS NOT INTENDED TO BE A BOUNDARY SURVEY OF PROPERTY SHOWN

Mark Funkhouser 2-5-01



AREA FROM DEED OR TAX OFFICE	AREA ACQUIRED	RECORD AREA LESS AREA ACQUIRED	TEMPORARY CONSTRUCTION AREA
19,994 SQ. FT. 0.459 ACRES	941 SQ. FT. 0.022 ACRES	19,053 SQ. FT. 0.437 ACRES	1,458 SQ. FT. 0.033 ACRES



LEGEND

- EXISTING IRON PIN
- SET IRON PIN
- NEW PROPERTY LINE
- AREA ACQUIRED
- TEMPORARY CONSTRUCTION EASEMENT

CHARLOTTE
ENGINEERING AND PROPERTY MANAGEMENT

REVISIONS	OLD STATESVILLE ROAD WIDENING PROJECT	JOB NO. 512-00-016
		FILE NO. PLAT 34
DRAWN BY: CTC/ORT CHECKED BY: MEB SURVEY SUPERVISOR:	PROPERTY ACQUISITION RUSSELL L. SHUMATE	SHEET 1 OF 1
	CHARLOTTE, MECKLENBURG CO., NC DATE: 03/05/01 SCALE: 1"=40'	