

**VICINITY**  
N.T.S.

105


PRAXAIR SURFACE TECHNOLOGIES  
8501 OLD STATESVILLE RD.  
DB 5955 PG 212  
TAX \*03725304

LAKEVIEW ROAD



INSET A

INSET B

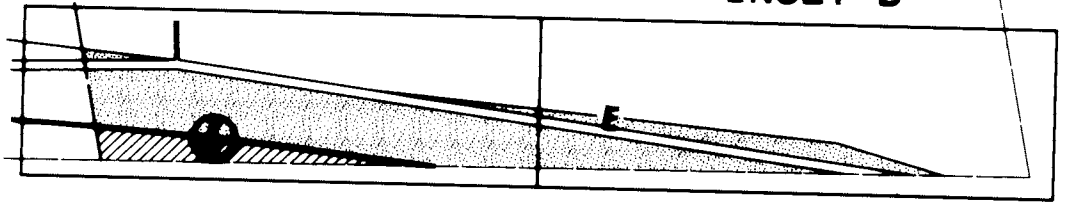


**OLD STATESVILLE ROAD**

AREA FROM DEED OR TAX OFFICE	AREA ACQUIRED (OUTSIDE R/W)	AREA ACQUIRED (WITHIN R/W)	RECORD AREA LESS AREA ACQUIRED	TEMPORARY CONSTRUCTION AREA	PERMANENT UTILITY EASEMENT
349,918 SQ. FT. 8.033 ACRES	1,720 SQ. FT. 0.039 ACRES	7,736 SQ. FT. 0.178 ACRES	340,462 SQ. FT. 7.816 ACRES	10,769 SQ. FT. 0.247 ACRES	2,146 SQ. FT. 0.049 ACRES

I, MARK FUNKHOUSER, CERTIFY THAT THIS PLAT WAS PREPARED UNDER MY SUPERVISION AND THAT THE PLAT WAS PREPARED FOR THE PURPOSE OF ACQUISITION AND EASEMENTS ONLY, AND IS NOT INTENDED TO BE A BOUNDARY SURVEY OF PROPERTY SHOWN.

*Mark Funkhouser* 8-6-01

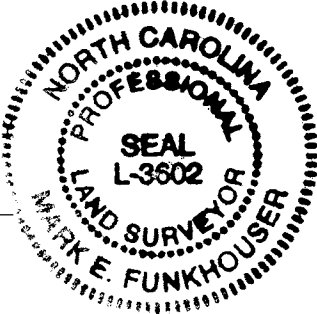

**ACQUISITION BY CITY  
RECORDED IN DEED BOOK**

**DB 13695, PG 403**  
**DATE 6/13/03**

**LEGEND**

- EXISTING IRON PIN
- SET IRON PIN
- NEW PROPERTY LINE
- AREA ACQUIRED
- TEMPORARY CONSTRUCTION EASEMENT



Plans Prepared By  
**PBSJ**  
300 EAST WOODLAWN ROAD, SUITE 300  
CHARLOTTE, NORTH CAROLINA 28027

<b>CHARLOTTE</b> INVESTMENTS AND PROPERTY MANAGEMENT		JOB NO. 512-00-015
REVISIONS	<b>OLD STATESVILLE ROAD WIDENING PROJECT</b>	FILE NO. PLAT 105
7/20/01 8/2/01		SHEET 1
DESIGN BY: GYG/GWT	<b>PROPERTY ACQUISITION PRAXAIR SURFACE TECHNOLOGIES</b> CHARLOTTE, MECKLENBURG CO., NC	OF 2
CHECKED BY: MEB		DATE: 8/4/01
SURVEY SUPERVISOR:	SCALE: 1"=100'	