




# INSET A

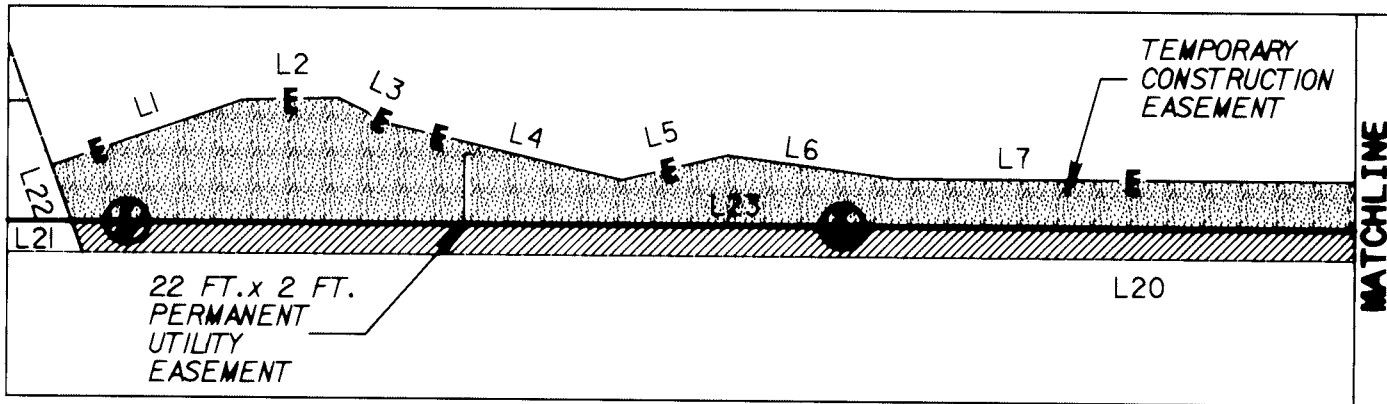


# INSET B

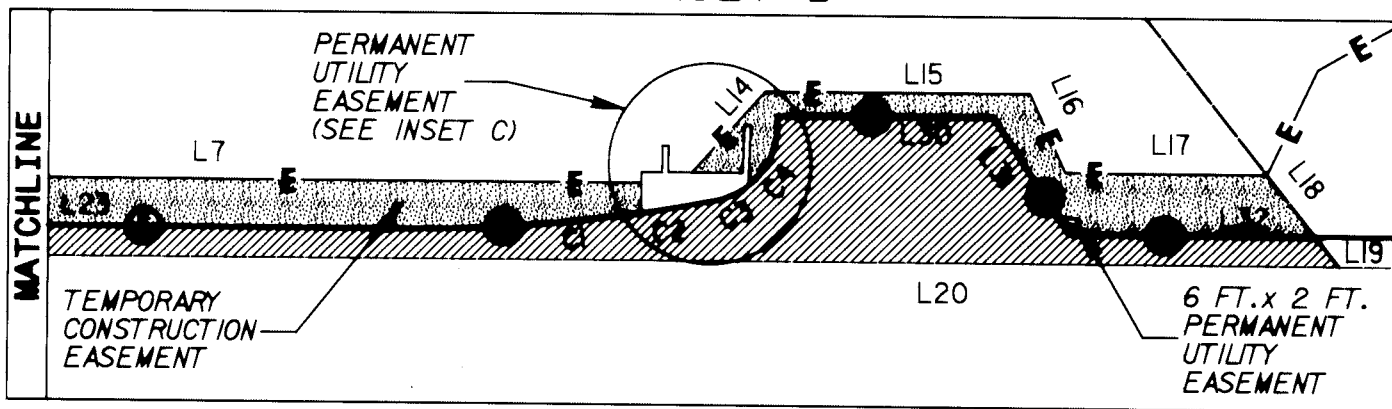

| LINE | DIRECTION       | DISTANCE   |
|------|-----------------|------------|
| L1   | N 20° 04' 43" E | 63.25 FT.  |
| L2   | N 38° 07' 18" E | 30.21 FT.  |
| L3   | N 65° 29' 48" E | 18.75 FT.  |
| L4   | N 53° 07' 17" E | 74.45 FT.  |
| L5   | N 25° 52' 53" E | 34.22 FT.  |
| L6   | N 47° 17' 18" E | 52.85 FT.  |
| L7   | N 39° 35' 41" E | 331.50 FT. |
| L8   | N 50° 23' 55" W | 3.41 FT.   |
| L9   | N 39° 36' 01" E | 6.50 FT.   |
| L10  | N 50° 23' 38" W | 8.50 FT.   |
| L11  | N 39° 36' 14" E | 2.00 FT.   |
| L12  | S 50° 24' 15" E | 8.50 FT.   |
| L13  | N 39° 36' 07" E | 7.38 FT.   |
| L14  | N 9° 04' 00" W  | 34.52 FT.  |
| L15  | N 39° 36' 13" E | 83.54 FT.  |
| L16  | S 74° 44' 08" E | 27.32 FT.  |
| L17  | N 39° 35' 40" E | 63.55 FT.  |
| L18  | S 88° 45' 03" E | 24.76 FT.  |
| L19  | S 88° 45' 03" E | 12.31 FT.  |
| L20  | S 39° 34' 30" W | 806.29 FT. |
| L21  | N 70° 10' 36" W | 10.55 FT.  |
| L22  | N 70° 10' 36" W | 18.77 FT.  |
| L23  | N 39° 35' 40" E | 522.33 FT. |
| L24  | S 50° 23' 55" E | 9.42 FT.   |
| L25  | N 39° 36' 07" E | 15.96 FT.  |
| L26  | N 48° 36' 15" W | 15.48 FT.  |
| L27  | N 41° 23' 27" E | 2.00 FT.   |
| L28  | S 48° 36' 19" E | 19.28 FT.  |
| L29  | N 54° 43' 14" W | 3.51 FT.   |
| L30  | N 39° 28' 18" E | 68.38 FT.  |
| L31  | S 83° 28' 57" E | 44.16 FT.  |
| L32  | N 39° 35' 40" E | 77.42 FT.  |

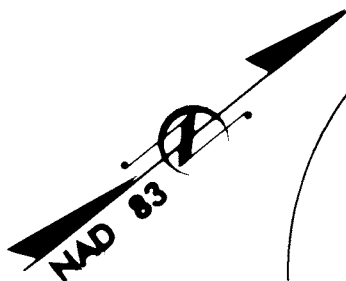

# INSET C

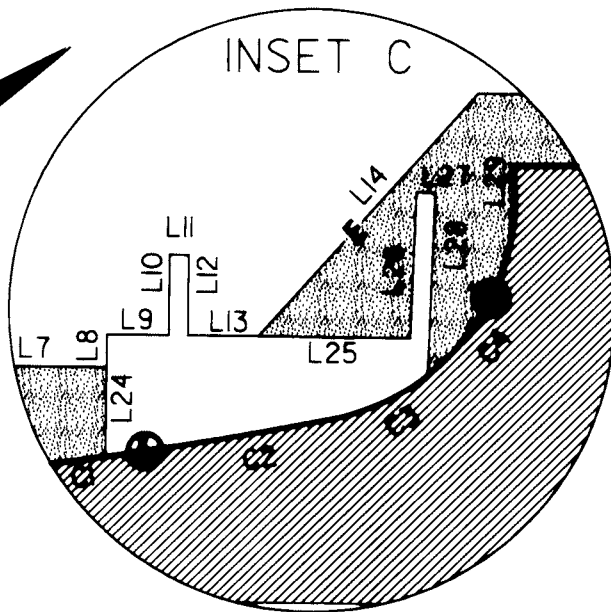

MARK FUNKHOUSER, CERTIFY THAT THIS PLAT WAS PREPARED UNDER MY SUPERVISION AND THAT THE PLAT WAS PREPARED FOR THE PURPOSE OF ACQUISITION AND EASEMENTS ONLY, AND IS NOT INTENDED TO BE A BOUNDARY SURVEY OF PROPERTY SHOWN

*Mark Funkhouser* 6-8-01

| CURVE | RADIUS     | LENGTH    | CHORD     | BEARING         |
|-------|------------|-----------|-----------|-----------------|
| C1    | 484.00 FT. | 73.57 FT. | 73.50 FT. | N 35° 14' 25" E |
| C2    | 484.00 FT. | 23.93 FT. | 23.93 FT. | N 29° 28' 11" E |
| C3    | 24.00 FT.  | 11.33 FT. | 11.22 FT. | N 14° 32' 04" E |
| C4    | 24.00 FT.  | 21.59 FT. | 20.87 FT. | N 24° 45' 26" W |

## LEGEND

- EXISTING IRON PIN
- SET IRON PIN
- NEW PROPERTY LINE
- AREA ACQUIRED
- TEMPORARY CONSTRUCTION EASEMENT

**PBSJ** Plans Prepared By  
 200 EAST WOODLAWN ROAD, SUITE 100  
 CHARLOTTE, NORTH CAROLINA 28207

|   |              |                       |
|---|--------------|-----------------------|
|   |              | JOB NO.<br>512-00-015 |
| <b>OLD STATESVILLE ROAD WIDENING PROJECT</b>              |              | FILE NO.<br>PLAT 25   |
| <b>PROPERTY ACQUISITION CON-WAY SOUTHERN EXPRESS INC.</b> |              | SHEET<br><b>2</b>     |
| CHARLOTTE, NORTH CAROLINA, NC                             |              | OF<br><b>2</b>        |
| REVISIONS<br><b>6/7/01</b>                                | DATE: 5/7/01 | SCALE:                |
| DRAWN BY: CTC/BBT   |              |                       |
| CHECKED BY: EED   |              |                       |
| SURVEY SUPERVISOR:  |              |                       |