


**ACQUISITION BY CITY  
RECORDED IN DEED BOOK**

DB 16530, PG 213  
DATE 12/8/03

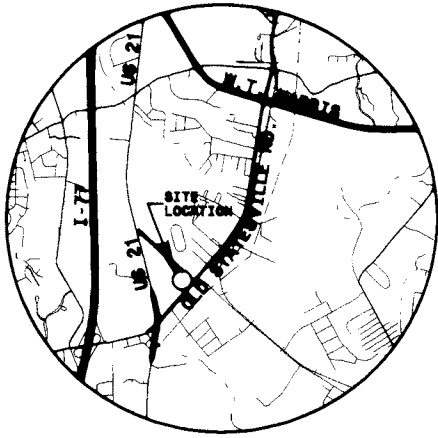

**VICINITY**  
N.T.S.




22

LARRY D. WRIGHT  
6623 OLD STATESVILLE RD.  
DB 9317 PG 869  
TAX \*03742114

SAMUEL ADAMS  
OLD STATESVILLE RD.  
DB 10506 PG 143  
TAX \*03742113

ANSEL L. BRADLEY  
6631 OLD STATESVILLE RD.  
DB 6765 PG 663  
TAX \*03742115

LINE	DIRECTION	DISTANCE
L1	N 39° 22' 40" E	56.75 FT.
L2	S 79° 19' 60" E	17.10 FT.
L3	N 39° 22' 40" E	59.50 FT.
L4	N 12° 28' 55" W	19.07 FT.
L5	N 39° 22' 42" E	52.13 FT.
L6	S 52° 58' 44" E	50.18 FT.
L7	S 52° 58' 44" E	9.97 FT.
L8	S 39° 34' 30" W	188.68 FT.
L9	N 52° 42' 28" W	10.03 FT.
L10	N 52° 42' 28" W	49.45 FT.
L11	N 39° 35' 40" E	188.63 FT.
L12	S 52° 58' 44" E	30.00 FT.
L13	S 39° 34' 32" W	188.82 FT.
L14	N 52° 42' 28" W	30.00 FT.

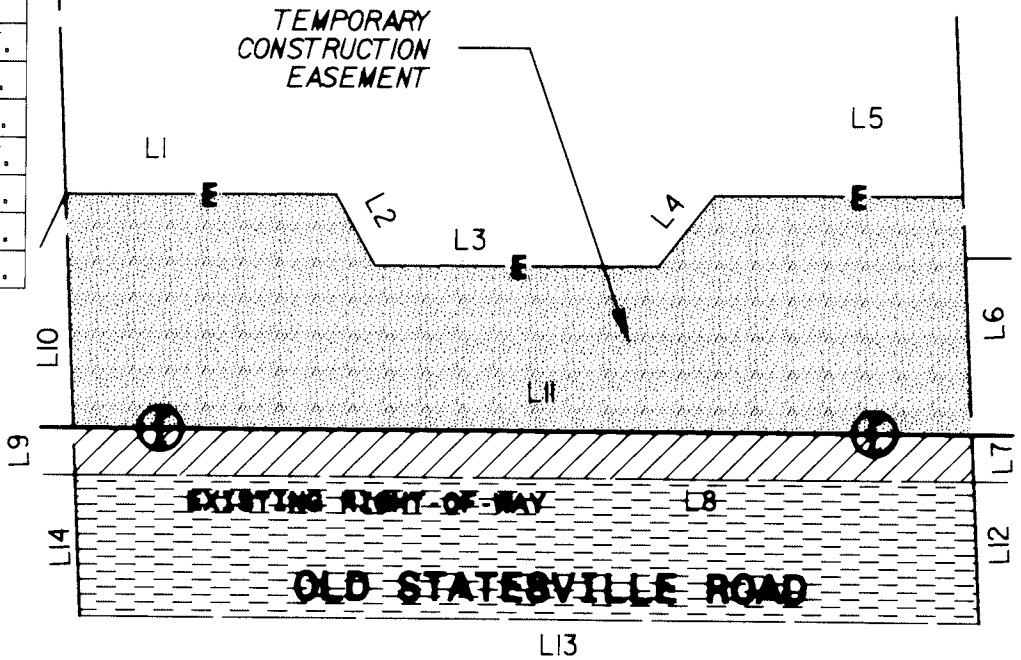

I, MARCO A. BURNETT, COUNTY CLERK OF NORTH CAROLINA, CERTIFY THAT THIS PLAT WAS PREPARED UNDER MY SUPERVISION AND THAT THE PLAT WAS PREPARED FOR THE PURPOSE OF ACQUISITION AND EASEMENTS ONLY. THIS INTENTION IS BEING INDICATED BY THE BOUNDARY SURVEY OF PROPERTY SHOWN.

*ml* 10-25-01

AREA FROM DEED OR TAX OFFICE	AREA ACQUIRED (OUTSIDE R/W)	AREA ACQUIRED (WITHIN R/W)	RECORD AREA LESS AREA ACQUIRED	TEMPORARY CONSTRUCTION AREA
55,583 SQ. FT. 1.276 ACRES	1,885 SQ. FT. 0.043 ACRES	5,656 SQ. FT. 0.130 ACRES	48,042 SQ. FT. 1.103 ACRES	8,340 SQ. FT. 0.191 ACRES

**LEGEND**

- EXISTING IRON PIN
- SET IRON PIN
- NEW PROPERTY LINE
- AREA ACQUIRED
- TEMPORARY CONSTRUCTION EASEMENT
- AREA ACQUIRED WITHIN R/W



**CHARLOTTE**  
ENGINEERING AND PROPERTY MANAGEMENT

REVISIONS	<b>OLD STATESVILLE ROAD WIDENING PROJECT</b>	JOB NO. 512-08-016
03/27/01		FILE NO.
08/27/01		PLAT 22
10/25/01		SHEET
DRAWN BY: CTC/GRY	<b>PROPERTY ACQUISITION LARRY D. WRIGHT</b>	1
CHECKED BY: MEB	CHARLOTTE, MECKLENBURG CO., NC	OF
SURVEY SUPERVISOR:	DATE: 2/22/01 SCALE: 1"=40'	1