


②

DEED 4680 - 386
FREIGHT TERMINALS, INC.
 39-061-08

Total Area	1,614,888	Sq. Ft. = 37073	Ac.
Area Taken	1,121	Sq. Ft. =	.026
Area Remaining	1,613,767	Sq. Ft. = 37047	Ac.

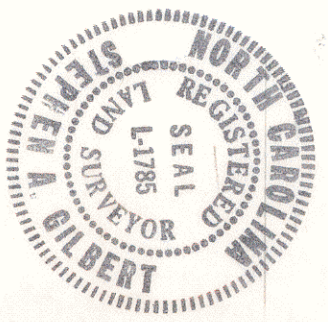

This plat was prepared under my supervision
Stephen A. Gilbert
 N. C. Reg. Surveyor No. L-1785

CITY OF CHARLOTTE
 NORTH CAROLINA
 DEPARTMENT OF PUBLIC WORKS
 ENGINEERING DIVISION

REVISIONS
 7/15/83 CHANGE OWNERS
 PROPOSED R/W
HOSKINS ROAD CULVERT

PROPERTY OF
FREIGHT TERMINALS, INC.

DRAWN BY A.R.
 CHECKED BY R.N.
 CITY ENGINEER
 DATE 2/22/83 SCALE 1" = 400'
 JOB NO. 514-71-181
 FILE NO.
 SHEET 2 OF 4

This map was prepared for the purpose of right of way or easement acquisition only, and is not intended to be a boundary survey of the property shown.

NOTE: Property corners shown circled were located by actual survey. Bearings are based on MAP BOOK 12-267

INSET
 SCALE: 1" = 30'

