


DEED 2861-363
 MARY E. NEELY STREATER
 39-112-01

Total Area 13,345 Sq. Ft. = .306 Ac.
 Area Taken 700 Sq. Ft. = .016 Ac.
 Area Remaining 12,645 Sq. Ft. = .290 Ac.

H. PARKS HELMS &
 W. CRAIG LAWING

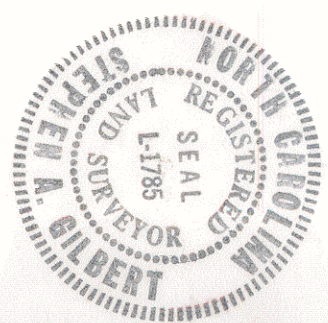

This plat was prepared under my supervision *Stephen A. Gilbert*
 N. C. Reg. Surveyor No. L-1785

LONDELL McCLARY

NOTE: Property corners shown
 are located by actual
 survey. Bearings are based on
 MAP BOOK 12-267

CITY OF CHARLOTTE NORTH CAROLINA DEPARTMENT OF PUBLIC WORKS ENGINEERING DIVISION		PROPOSED R/W HOSKINS ROAD CULVERT PROPERTY OF MARY E. NEELY STREATER	JOB NO. 512-79- FILE NO.
REVISIONS Rev. S.S. K/w 3/23/83	DRAWN BY AR. CHECKED BY RM. CITY ENGINEER	DATE 2/22/83 SCALE 1" = 30'	SHEET 4 OF 4