


TOTAL AREA : 260,897 Sq. Ft.  
 AREA TAKEN : 15,414 Sq. Ft.  
 AREA REMAINING : 245,483 Sq. Ft.

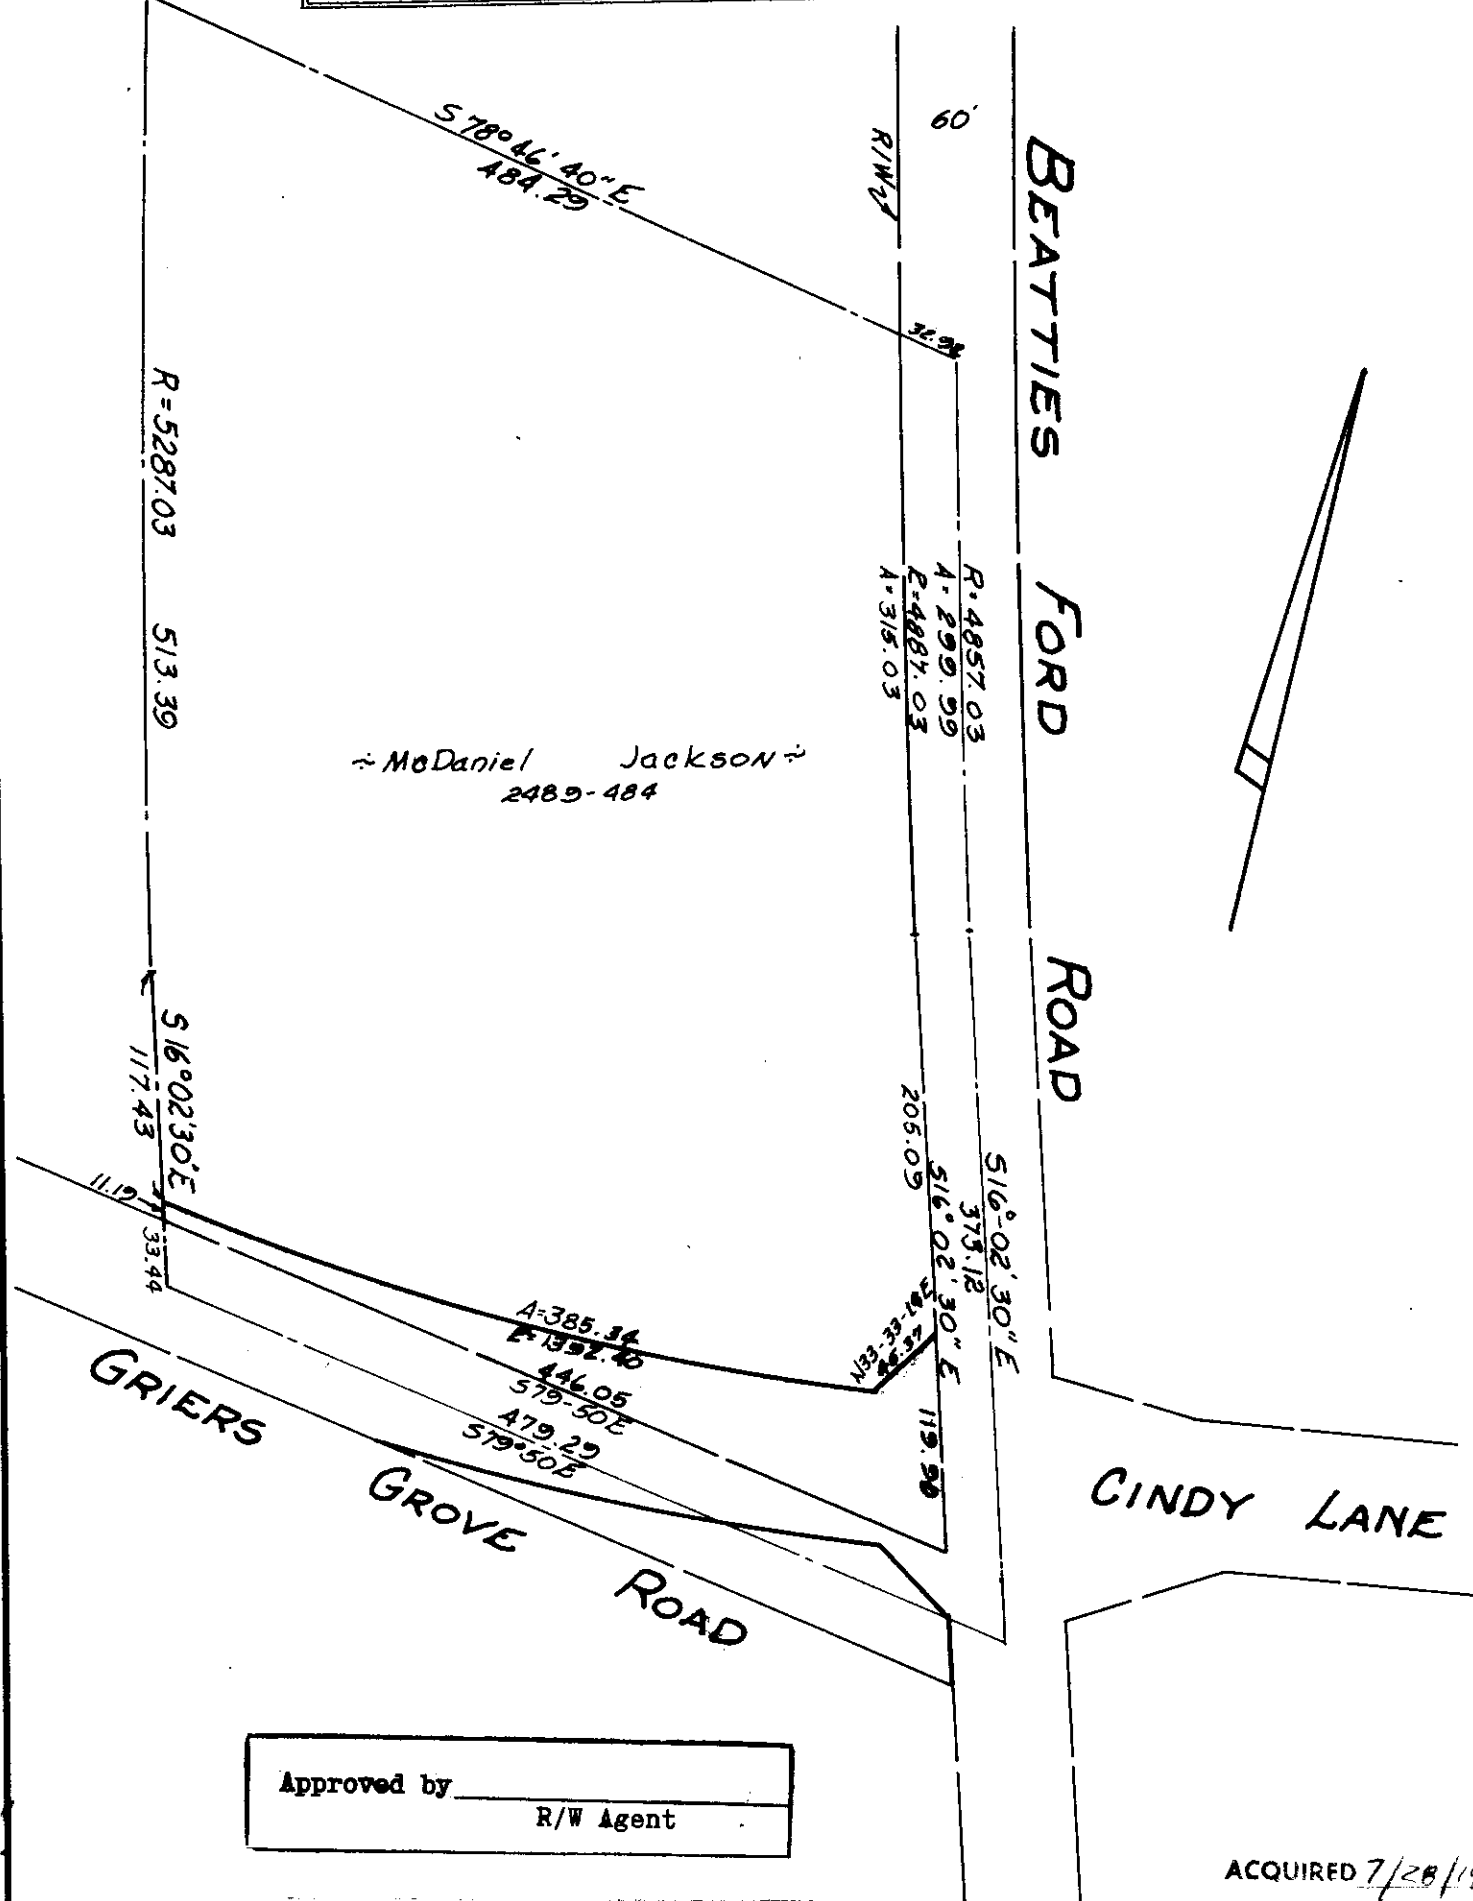

McDaniel Jackson  
 2489-484

Approved by \_\_\_\_\_  
 R/W Agent

This plat was prepared under my supervision C.D. Reading  
 N.C. Reg. Engineer No 3659

NOTE: Property corners shown circled were located by actual survey. Bearings are based on Boundary Survey For McDaniel Jackson By Reece F. McMorie, 5-8-70

ACQUIRED 7/28/1989

D/R. 6077-397  
 TAX CODE 039-151-01

CITY OF CHARLOTTE NORTH CAROLINA ENGINEERING DEPARTMENT		JOB NO. 512-002-05
REVISIONS	Proposed Realignment GRIERS GROVE ROAD & CINDY LANE	FILE NO.
DRAWN BY <u>C.H. Hoffer</u>	PROPERTY OF McDaniel Jackson	SHEET 1
CHECKED BY <u>J.T.T.</u>	DATE July, 1970 SCALE 1" = 100'	OF 1
CITY ENGINEER		

39-15