


(13)
ZULLE BELK
DB 2166-199

MOSELLE M. NEAL
DB 1221-562
DB 1229-170

- L1 N 89° 32' 41" E 13.78'
- L2 N 89° 32' 41" E 5.45'
- C1 R = 1175.92' L = 49.27'
- Ch = S 14° 55' 36" E, 49.26'
- L3 N 89° 32' 41" E 13.03'
- C2 R = 1190.92' L = 5.77'
- Ch = S 13° 50' 28" E, 5.77'
- C3 R = 120.00' L = 69.92'
- Ch = S 77° 00' 24" E, 68.94'
- L4 N 89° 32' 41" E 10.23'
- L5 S 89° 46' 08" W 10.24'
- C4 R = 58.5' L = 0.66'
- Ch = N 12° 20' 53" W, 0.66'

- L6 S 89° 46' 08" W 13.31'
- L7 N 12° 40' 17" W 49.91'
- L8 N 89° 32' 41" E 13.30'
- L9 N 89° 32' 41" E 8.23'
- L10 S 13° 50' 28" E 3.26'
- L11 S 54° 48' 43" E 42.30'
- L12 N 87° 30' 58" E 94.30'
- C13 R = 128.00' L = 87.40'
- Ch = S 74° 08' 22" E, 85.71'
- L14 S 89° 46' 08" W 14.76'

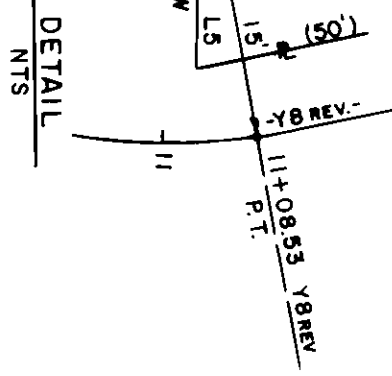

TOTAL AREA	15,321 S.F.	0.352AC.
AREA IN EXIST. R/W	856 S.F.	0.020AC.
AREA TO BE ACQUIRED	3,966 S.F.	0.091 AC.
AREA REMAINING	10,499 S.F.	0.241 AC.
AREA-TEMPORARY CONSTRUCTION EASE.	2,506 S.F.	0.058 AC.

NOTE:
PROPERTY CORNERS SHOWN AS OPEN CIRCLES
WERE LOCATED BY ACTUAL SURVEY. BEARINGS
AND DISTANCES SHOWN IN PARENTHESES ARE
BASED ON DEED INFORMATION.

THIS PLAT WAS PREPARED UNDER MY SUPERVISION.

Charles E. Good
N.C. REG. LAND SURVEYOR NO. L-1138



THIS MAP WAS PREPARED FOR THE PURPOSE OF ACQUIRING RIGHT-OF-WAY AND/OR AN EASEMENT ONLY, AND IS NOT INTENDED TO BE A BOUNDARY SURVEY OF THE PROPERTY SHOWN.

CHARLOTTE ENGINEERING DEPARTMENT BEATTIES FORD ROAD WIDENING PROJECT	
REVISIONS 8-29-89 TCE DESC. AREA 9-22-89 BNDY. DESC.	JOB NO. 88-00-002 FILE NO.
DRAWN BY: RWGA CHECKED BY:	Property of JOE F. FISHER and wife, BERNICE S. FISHER
DATE: 1-20-89 SCALE: 1" = 50'	SHEET 12 OF