

(16) OMEGA R. AUTRY
DB 4966-802


WILSON HEIGHTS
CHURCH OF GOD
DB 3022-392

TOTAL AREA (DEED) 9,724 S.F. 0.223 AC.
AREA - PERMANENT DRAINAGE EASEMENT 698 S.F. 0.016 AC.
AREA - TEMPORARY CONSTRUCTION EASE. 41 S.F. 0.001 AC.


NOTE:
PROPERTY CORNERS SHOWN AS OPEN CIRCLES
WERE LOCATED BY ACTUAL SURVEY. BEARINGS
AND DISTANCES SHOWN IN PARENTHESES ARE
BASED ON DEED INFORMATION.

THIS PLAT WAS PREPARED UNDER MY SUPERVISION.

N.C. REG. LAND SURVEYOR NO. L-1136

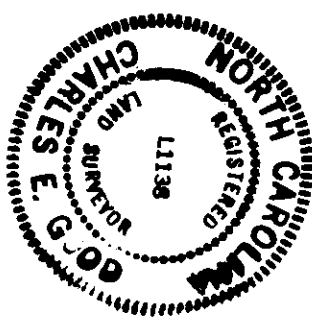

THIS MAP WAS PREPARED FOR THE PURPOSE OF ACQUIRING RIGHT-OF-WAY AND/OR AN EASEMENT ONLY, AND IS NOT INTENDED TO BE A BOUNDARY SURVEY OF THE PROPERTY SHOWN.

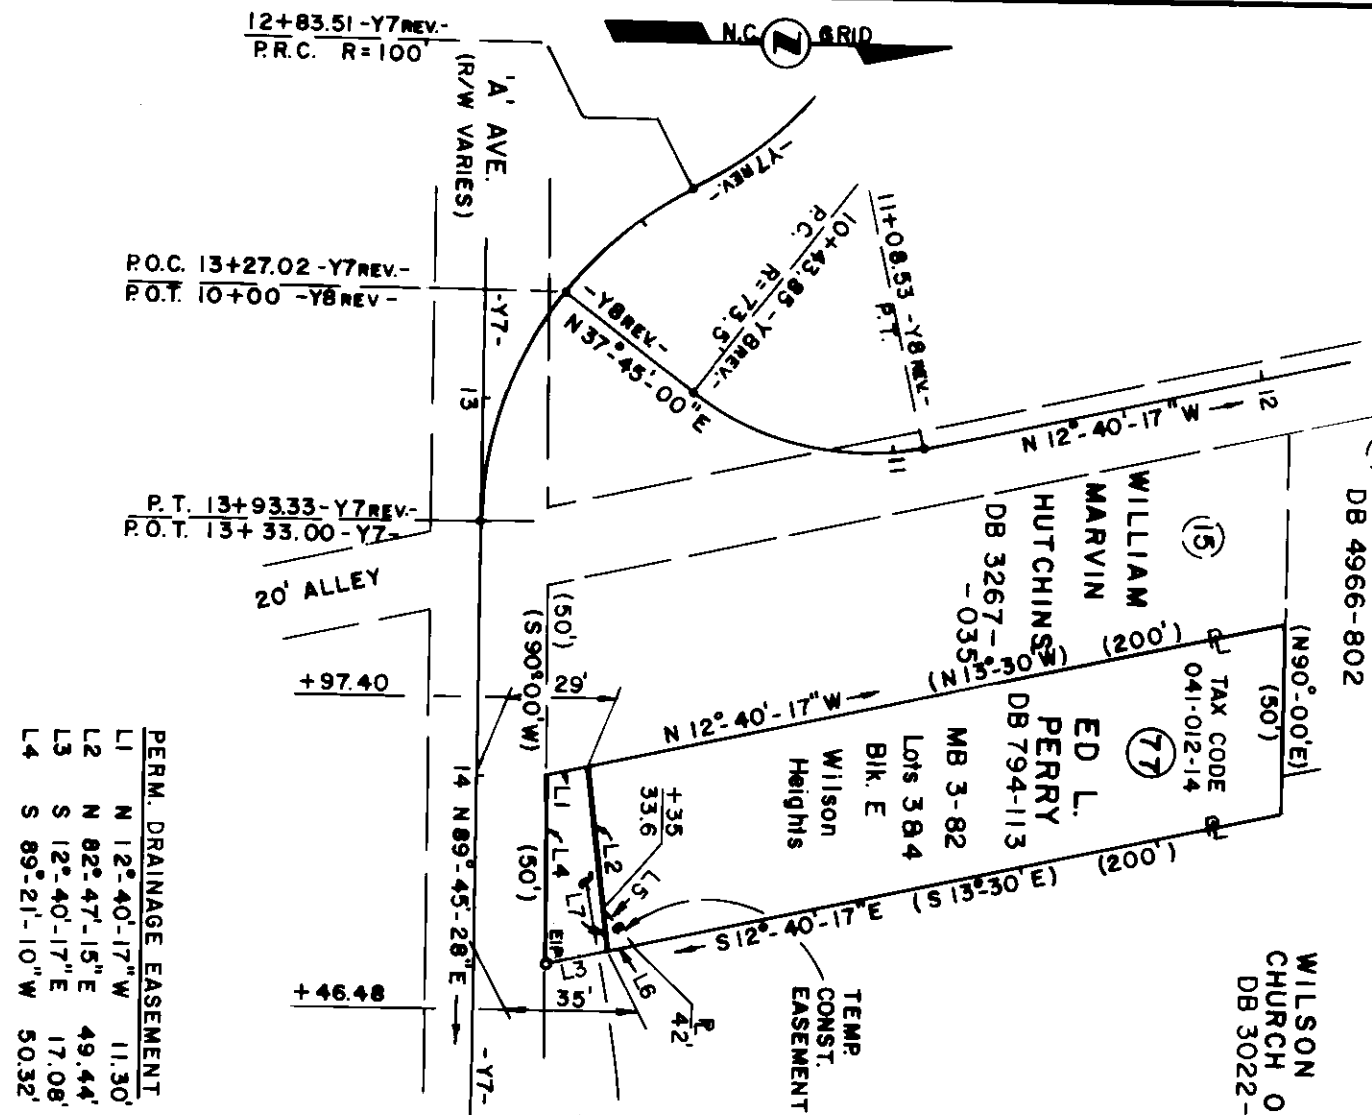

PERM. DRAINAGE EASEMENT

L1	N 12° 40' 17" W	11.30'
L2	N 82° 47' 15" E	49.44'
L3	S 12° 40' 17" E	17.08'
L4	S 89° 21' 10" W	50.32'

TEMP. CONST. EASEMENT

L5	N 49° 31' 32" E	13.01'
L6	S 12° 40' 17" E	7.17'
L7	S 82° 47' 15" W	11.56'

<p>CHARLOTTE ENGINEERING DEPARTMENT</p>		<p>BEATTIES FORD ROAD WIDENING PROJECT</p>	<p>Property of ED L. PERRY</p>
<p>REVISIONS</p> <p>REV. 2/9/89 TAX CODE 5-26-89 TCE DESCRIPTION 6-5-89 AREA TCE</p>	<p>DRAWN BY RWA</p>	<p>DATE 1-26-89</p>	<p>SCALE 1" = 50'</p>
<p>JOB NO. 88-99-002</p>	<p>TITLE NO.</p>	<p>SHEET 77</p>	<p>OF</p>

12+83.51 -Y7 REV.-
P.R.C. R=100

P.O.C. 13+27.02 -Y7 REV.-
P.O.T. 10+00 -Y8 REV.-

P.T. 13+93.33 -Y7 REV.-
P.O.T. 13+33.00 -Y7-

+97.40

+96.48