


TOTAL AREA 54,095 S.F. 1.242 AC.
 AREA TAKEN 13,822 S.F. 0.317 AC.
 AREA REMAINING 40,273 S.F. 0.925 AC.

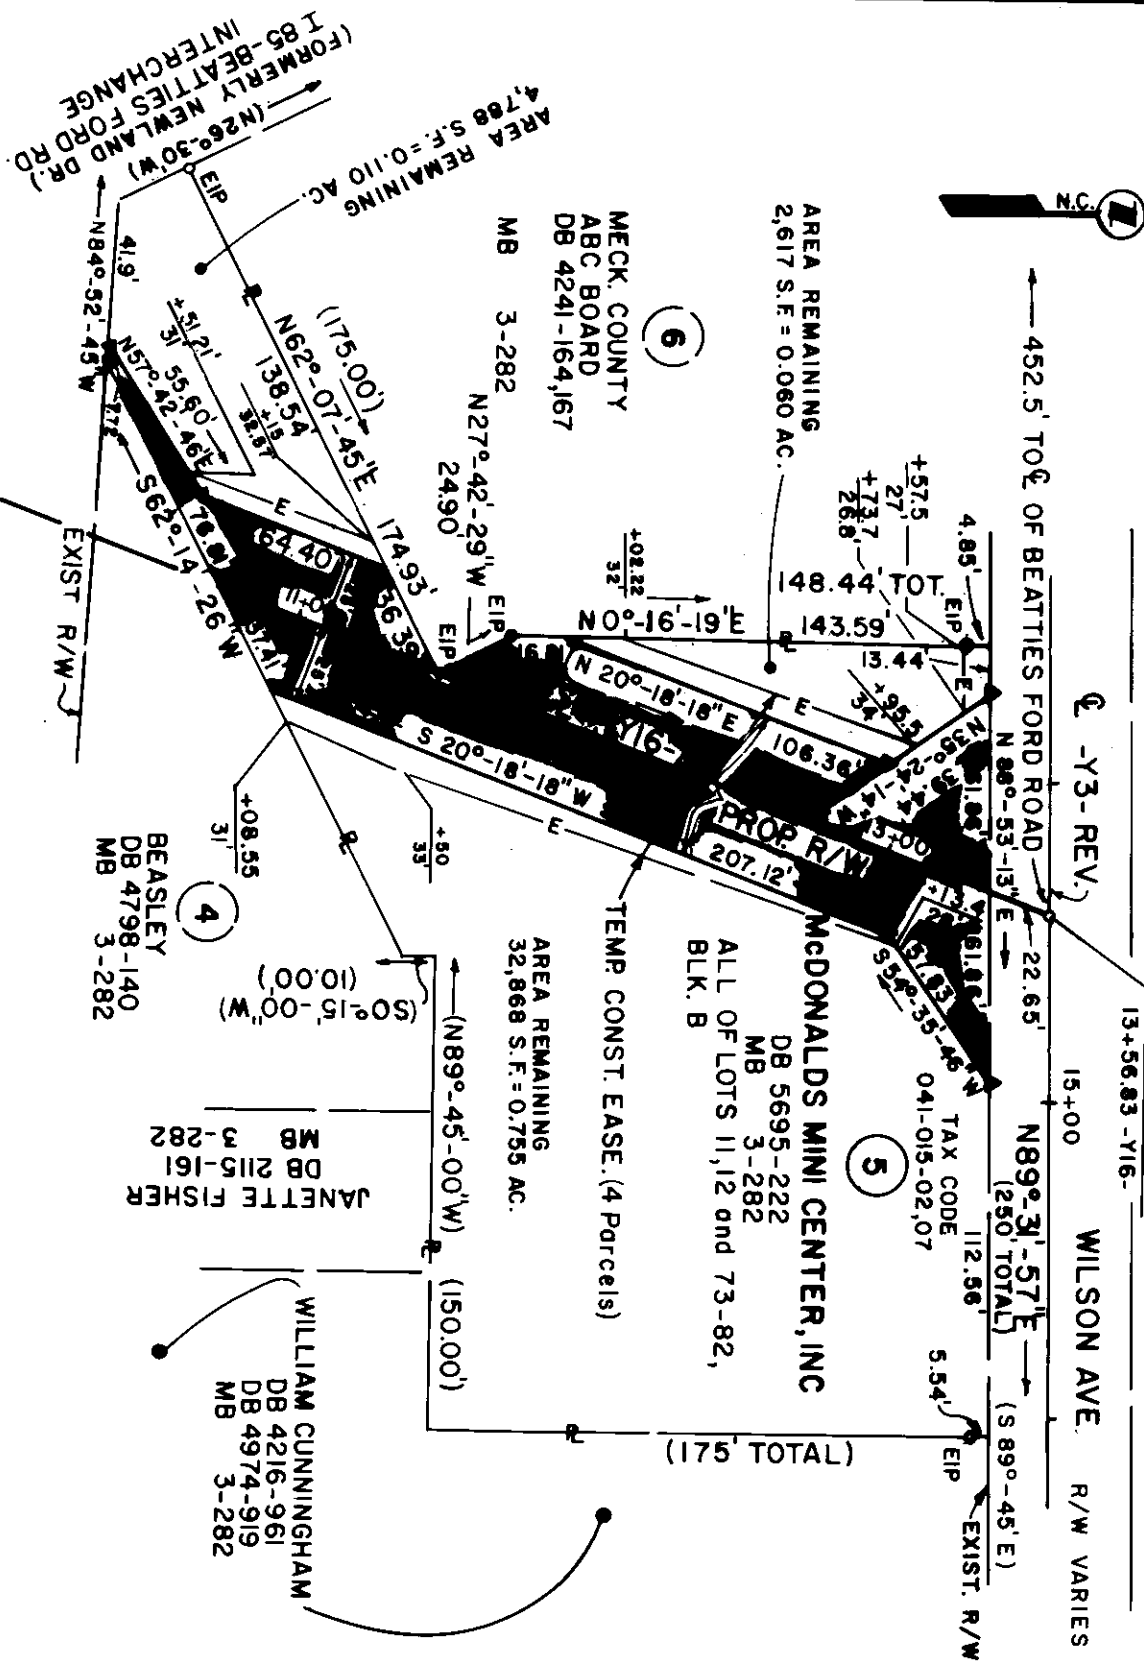

NOTE:
 PROPERTY CORNERS SHOWN AS OPEN CIRCLES
 WERE LOCATED BY ACTUAL SURVEY. BEARINGS
 AND DISTANCES SHOWN IN PARENTHESES ARE
 BASED ON DEED INFORMATION.

THIS PLAT WAS PREPARED UNDER MY SUPERVISION.

Charles E. Good
 N.C. REG. LAND SURVEYOR NO. L-1138

THIS MAP WAS PREPARED FOR THE PURPOSE OF ACQUIRING RIGHT-OF-WAY AND/OR AN EASEMENT ONLY, AND IS NOT INTENDED TO BE A BOUNDARY SURVEY OF THE PROPERTY SHOWN.



| | | |
|--|---|----------------------|
| CHARLOTTE ENGINEERING DEPARTMENT | | JOB NO. BE-88-002 |
| REVISIONS REVISED 1-10-88 | BEATTIES FORD ROAD WIDENING PROJECT | FILE NO. |
| DRAWN BY: RWBA CHECKED BY: | Property of MCDONALDS MINI CENTER, INC. | SHEET 5 OF |
| DATE 12-22-88 SCALE 1" = 60' | | |

41-01