

I, JACKIE W. BRIM, CERTIFY THAT THIS PLAT WAS PREPARED UNDER MY SUPERVISION AND THAT THE PLAT WAS PREPARED FOR THE PURPOSE OF ACQUISITION AND EASEMENTS ONLY, AND IS NOT INTENDED TO BE A BOUNDARY SURVEY OF PROPERTY SHOWN.

Jackie W. Brim 1-12-2016
 JACKIE W. BRIM, NC P.L.S. L-4348 DATE

LINE TABLE		
LINE	LENGTH	BEARING
L1	6.54'	S 82°57'51" E
L2	10.03'	S 82°57'51" E
L3	21.72'	S 82°57'51" E
L4	11.07'	N 42°29'01" W
L5	29.23'	S 81°49'57" W
L6	25.94'	N 86°48'08" W

NOTE:

- 1) BEARINGS AND DISTANCE SHOWN IN PARENTHESIS ARE BASED ON RECORDED INFORMATION.
- 2) COMPUTED PROJECT DISTANCE - * 18,536 SQ.FT.
- 3) TOTAL AREA 5,004 SQ.FT.
- 4) TEMP. CONSTRUCTION EASEMENT 2,372 SQ.FT.
- 5) STORM DRAINAGE EASEMENT 18,536 SQ.FT.
- 6) TOTAL AREA REMAINING


STATE OF NORTH CAROLINA
 COUNTY OF MECKLENBURG

I, _____ REVIEW OFFICER
 OF MECKLENBURG COUNTY, CERTIFY THAT
 THE MAP OR PLAT TO WHICH THIS
 CERTIFICATION IS AFFIXED MEETS ALL
 STATUTORY REQUIREMENTS FOR RECORDING.

REVIEW OFFICER _____ DATE _____



04119107
 LINDA R. ARCHIE
 DB 13348/PG 48
 5224 MILHAVEN LANE

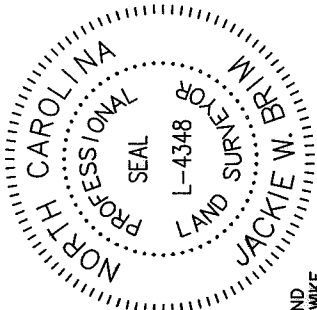

04119109
 JAMES J. WIKE AND
 WIFE CHRISTINE L. WIKE
 DB 5155/PG 449
 3044 IREDELL DRIVE

04119117
 GLENDORA SHORTBRIDGE
 DB 22627/PG 592
 3052 IREDELL DRIVE


04119118
 KATHLEEN MILTON
 DB 12640/PG 928
 5216 MILHAVEN LANE

04119114
 MAE L. GRIER
 DB 12972/PG 450
 5208 MILHAVEN LANE


MAG. NAIL
 NC GRID NAD 83 (2011)
 N: 566,674.56 FEET
 E: 1,450,216.24 FEET
 CGF: 0.999849759

LEGEND

- REBAR OR IRON PIN FOUND
 - COMPUTED POINT
 - PROPERTY LINES
 - EXISTING RIGHT-OF-WAY
 - TEMP. CONSTRUCTION EASEMENT
 - STORM DRAINAGE EASEMENT
- PREPARED BY:
 CITY OF CHARLOTTE
 ENGINEERING & PROPERTY MANAGEMENT DEPARTMENT
 600 EAST FOURTH STREET
 CHARLOTTE, NC 28202
 704-336-2291

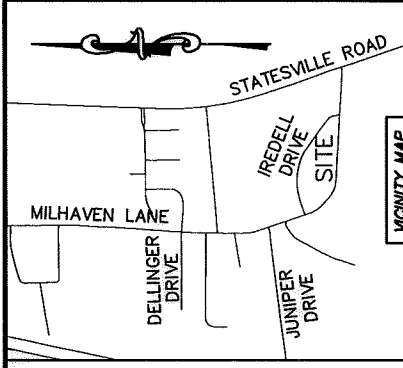

VICINITY MAP
 "NOT TO SCALE"

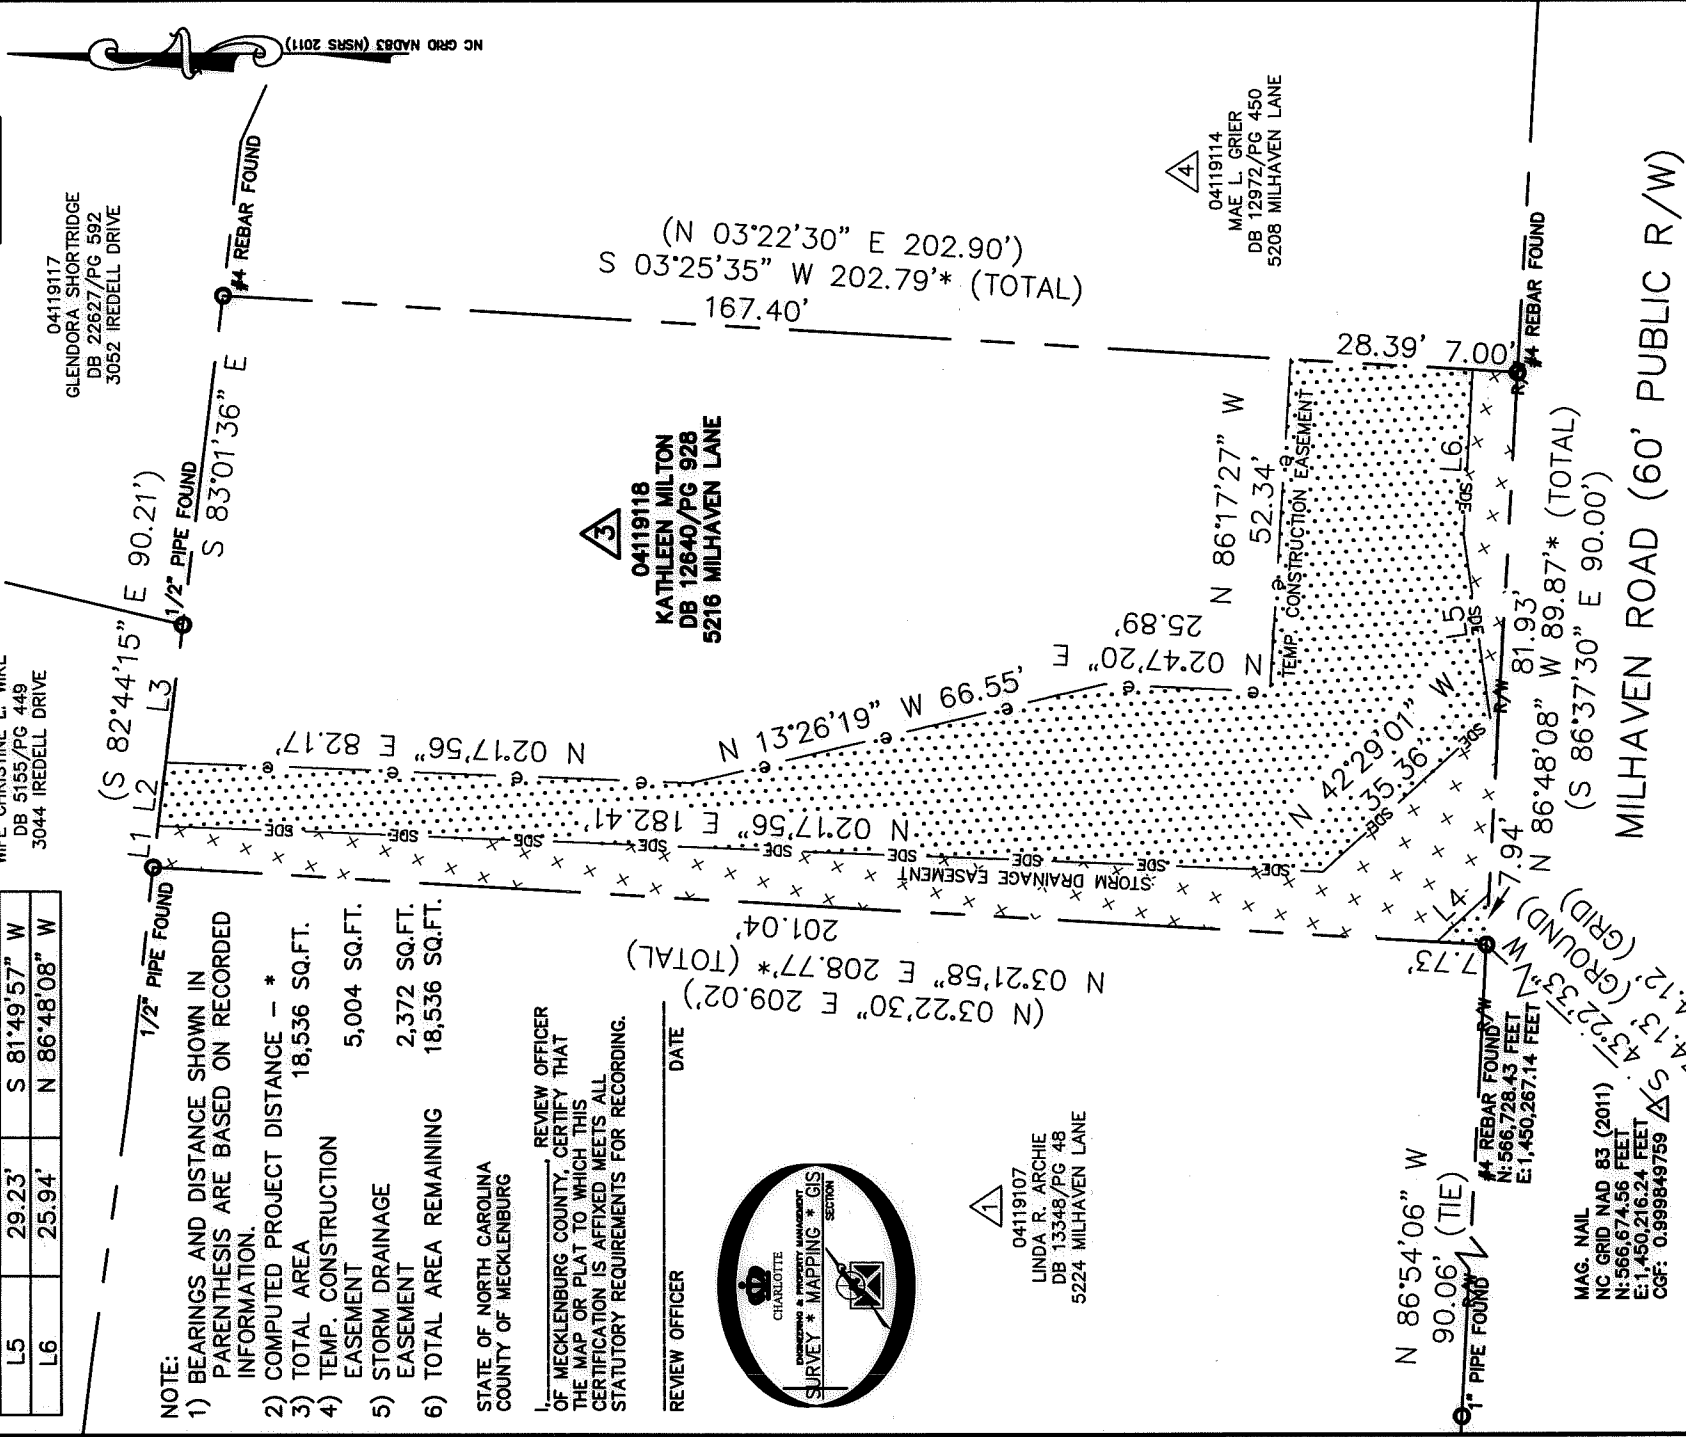

CHARLOTTE ENGINEERING & PROPERTY MANAGEMENT DEPARTMENT		JOB NO. SWDES00379	SHEET 1
REVISIONS		FILE NO. 041-191-18	OF 1
5216 MILHAVEN LANE STORM WATER MAINTENANCE IMPROVEMENT PROJECT		PROPERTY OF OWNER: KATHLEEN MILTON CHARLOTTE, MECKLENBURG CO., NC	
SCALE 1"=30' DRAWN BY LG DATE		CHECKED BY JWB SURVEY SUPVR. K:\AutoCad\En_su-LD4\SWDES00379-5216 Milhaven Lane\dwg	