



I, DAVID H. SNIDER, CERTIFY THAT THIS PLAT WAS PREPARED UNDER MY SUPERVISION AND THAT THE PLAT WAS PREPARED FOR THE PURPOSE OF ACQUISITION AND EASEMENTS ONLY, AND IS NOT INTENDED TO BE A BOUNDARY SURVEY OF PROPERTY SHOWN.

*David H. Snider 5/10/11*



DAVID H. SNIDER, NC P.L.S. L-2942 DATE

STATE OF NORTH CAROLINA  
COUNTY OF MECKLENBURG

I, \_\_\_\_\_ REVIEW OFFICER OF MECKLENBURG COUNTY, CERTIFY THAT THE MAP OR PLAT TO WHICH THIS CERTIFICATION IS AFFIXED MEETS ALL STATUTORY REQUIREMENTS FOR RECORDING.

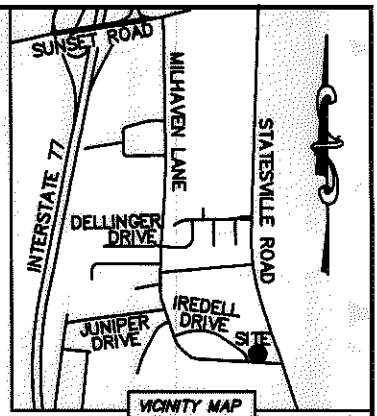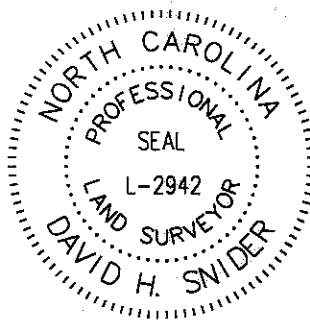

REVIEW OFFICER \_\_\_\_\_ DATE \_\_\_\_\_

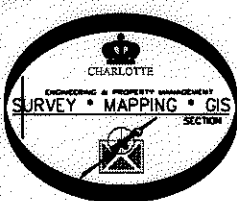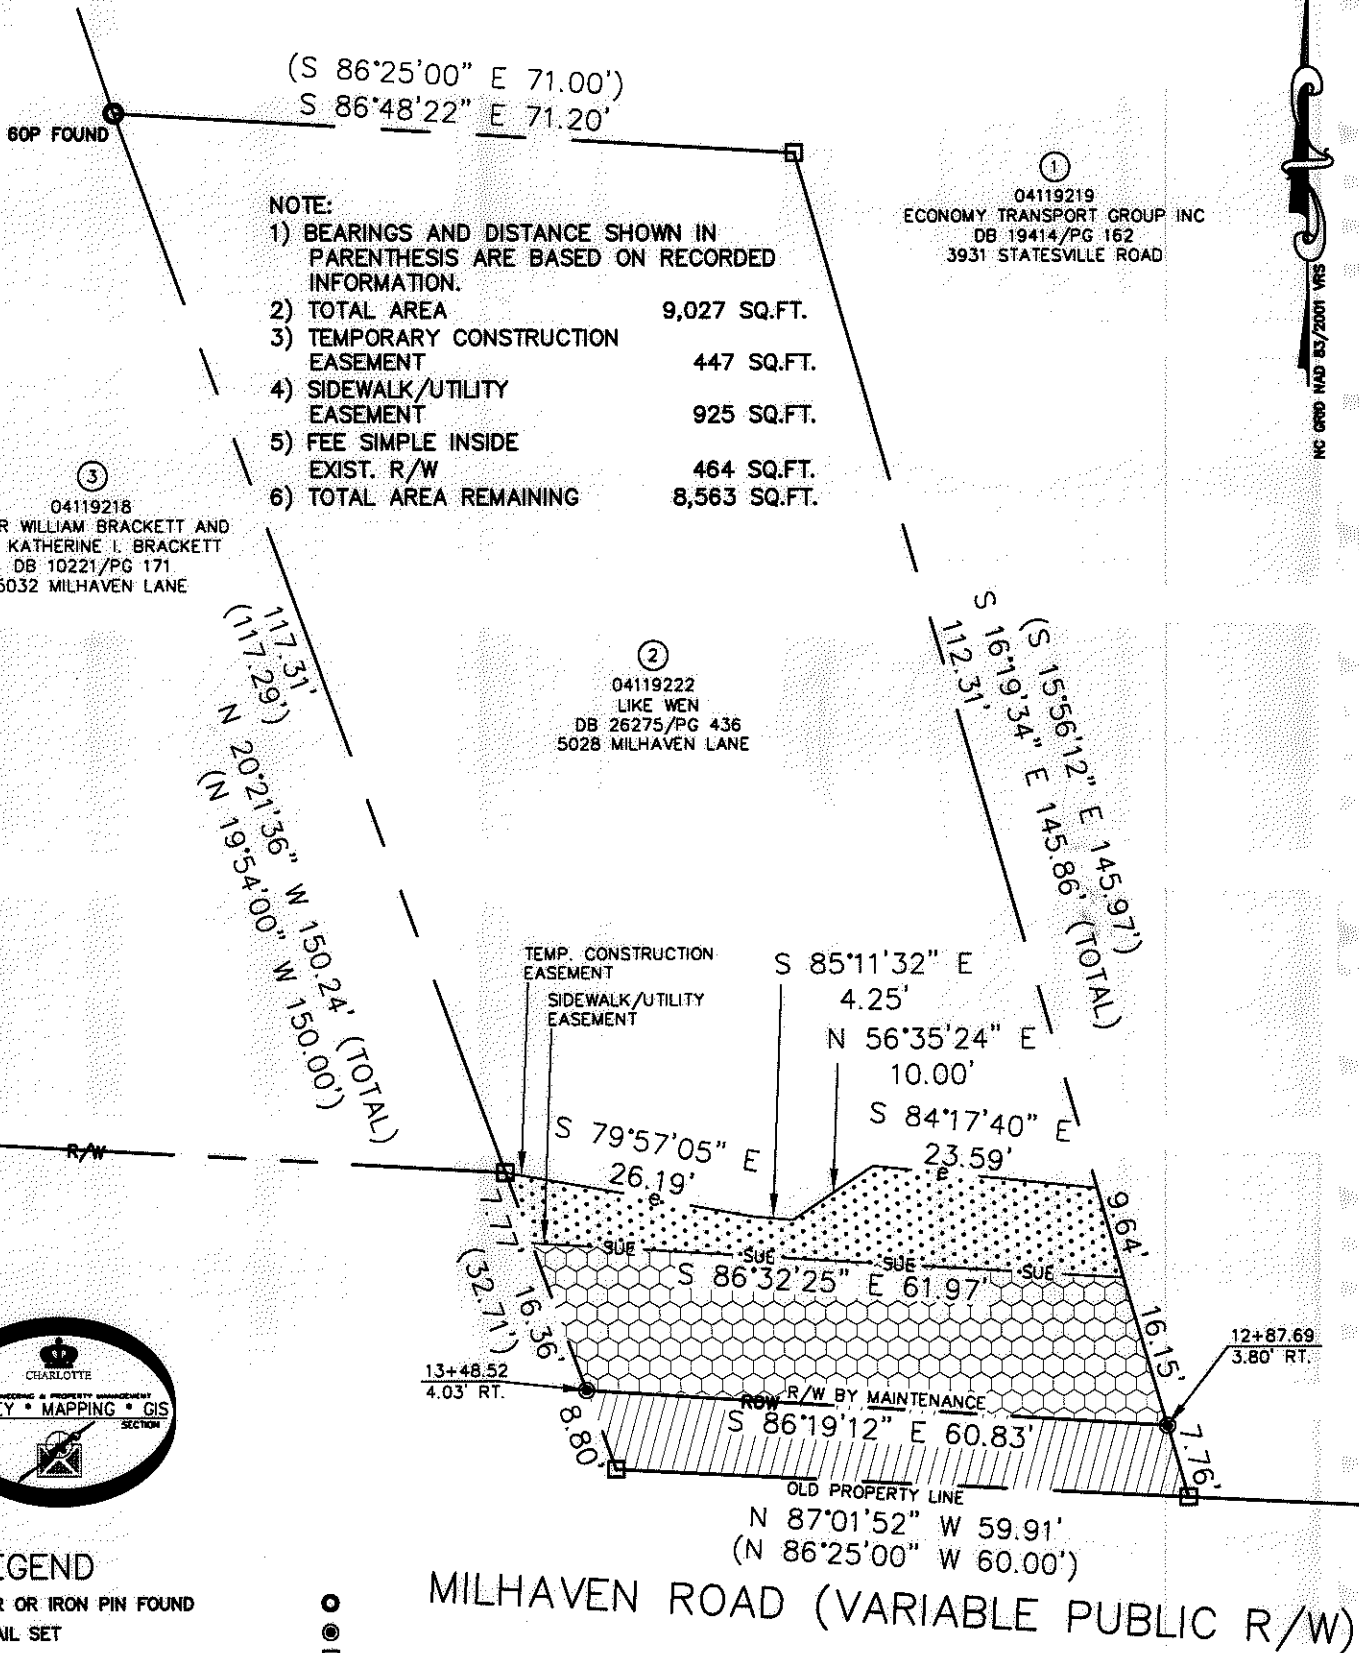

**LEGEND**

- REBAR OR IRON PIN FOUND ○
- PK NAIL SET ●
- COMPUTED POINT □
- PROPERTY LINES ———
- EXISTING RIGHT-OF-WAY ——— R/W
- R/W BY MAINTENANCE ——— ROW
- SIDEWALK/UTILITY EASEMENT ——— SUE
- TEMP. CONSTRUCTION EASEMENT ——— e
- SIDEWALK/UTILITY EASEMENT [Pattern]
- TEMP. CONSTRUCTION EASEMENT [Pattern]
- FEE SIMPLE INSIDE EXIST R/W [Pattern]

PREPARED BY:  
CITY OF CHARLOTTE  
ENGINEERING & PROPERTY MANAGEMENT  
600 EAST FOURTH STREET  
CHARLOTTE, NC 28202  
704-336-2291

		<b>CHARLOTTE</b> ENGINEERING & PROPERTY MANAGEMENT	
REVISIONS		<b>MILHAVEN LANE SIDEWALK</b>	
05/10/11 - SHOW NEW OWNER		JOB NO. 512-07-046	
10/15/10 - PER COMMENTS		FILE NO. 041-192-22	
SCALE 1"=20'		<b>PROPERTY ACQUISITION OWNER: LIKE WEN</b> CHARLOTTE, MECKLENBURG CO., NC	
DRAWN BY LG			
DATE		SHEET 1 OF 1	
CHECKED BY DHS SURVEY SUPV. <i>DHS</i>		K:\AUTOCAD\EN_SU-LD4\207046\DWG\PARCEL 2.DWG	

ACQUISITION BY DB 26560 PG 109-115