


THIS PLAT WAS PREPARED UNDER MY SUPERVISION

David H. Snider 10-29-93
 NC REG. LAND SURVEYOR NO. L-2942



ACQUISITION BY CITY
 -RECORDED IN DEED BOOK
 8450-703
 7662-448
 DATE 2/2/96
 2/9/94

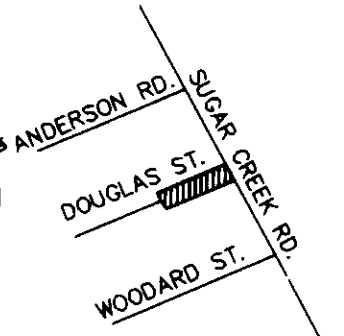

VICINITY MAP
 NTS

PATRICA MOORE
 TAX CODE 043-037-14
 DB 7103 PG 503

UNITED HOUSE OF PRAYER
 TAX CODE 043-038-13
 DB 2663 PG 74

TOTAL AREA 20,091 SQ. FT.
 AREA DONATED 755 SQ. FT.
 AREA REMAINING 19,336 SQ. FT.

CONNIE ALFORD
 TAX CODE 043-037-14
 W 25 PG 459

TOTAL AREA 19,899 SQ. FT.
 AREA DONATED 760 SQ. FT.
 AREA REMAINING 19,139 SQ. FT.

NATHANIEL A. FORD
 TAX CODE 043-037-15
 DB 4418 PG 207


EDWARD ROCK
 TAX CODE 043-037-13
 D 2781 PG 277

STEPHEN ALEXANDER
 TAX CODE 043-037-11
 MAP 3 PG 368

NOTES:

1. THE PURPOSE OF THIS PLAT IS TO OBTAIN 30' FOR DOUGLAS ROAD SO THAT THE CITY OF CHARLOTTE MAY ASSUME MAINTENANCE RESPONSIBILITY. IT IS NOT INTENDED TO BE A BOUNDARY SURVEY OF THE EXISTING PARCELS SHOWN HEREON.
2. SIDELINE DISTANCES SHOWN ARE TOTAL DISTANCES BASED EITHER ON IRONS FOUND OR BY DEED/RECORDED MAP
3. ALL PROPERTY IS TO BE DONATED TO THE CITY OF CHARLOTTE.

GRAPHIC SCALE

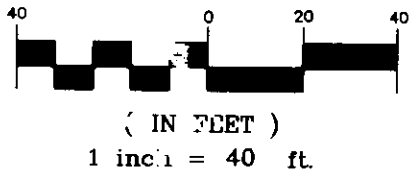

LEGEND

- IRON PIN FOUND
- ⊙ IRON PIN SET (IPS)
- ▨ AREA ACQUIRED

PREPARED BY:
 CITY OF CHARLOTTE
 ENGINEERING DEPARTMENT
 600 EAST FOURTH STREET
 CHARLOTTE, NC 28202
 704-336-2291



CHARLOTTE
 ENGINEERING DEPARTMENT

REVISIONS	PROPERTY DONATION	DB NO. 12342 (LAN)
		FILE NO. DOUG
DRAWN BY DB	DOUGLAS STREET	SHEET 1
CHECKED BY DHS		OF 1
SURVEY SUPVR.	DATE 10-22-93	SCALE 1"=40'

DB 7662 PG 448
 DB 8450 PG 703