



OLD STATESVILLE RD. (60' R/W)

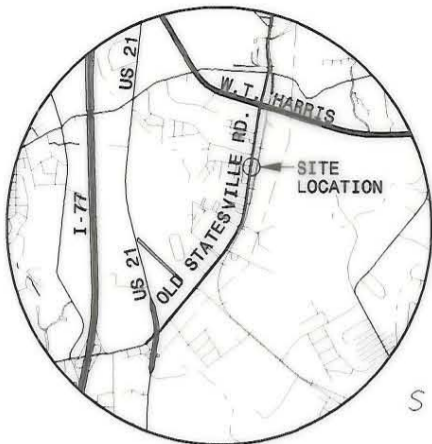

VICINITY
N.T.S.

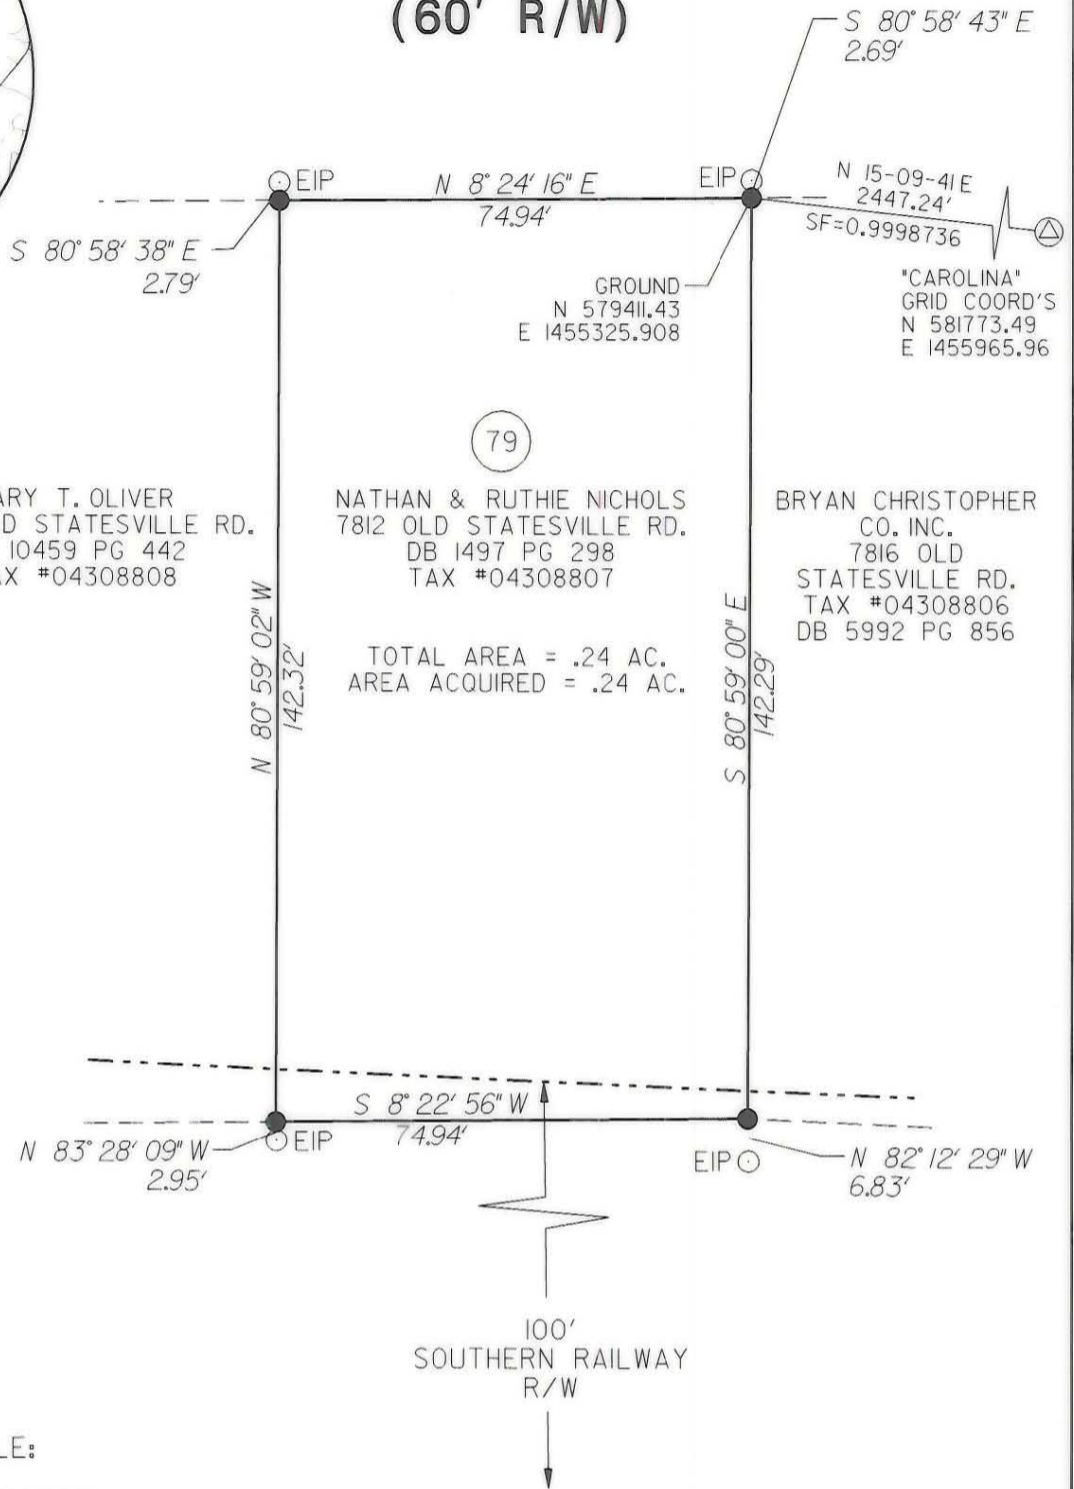

GARY T. OLIVER
7722 OLD STATESVILLE RD.
DB 10459 PG 442
TAX #04308808

NATHAN & RUTHIE NICHOLS
7812 OLD STATESVILLE RD.
DB 1497 PG 298
TAX #04308807

BRYAN CHRISTOPHER
CO. INC.
7816 OLD
STATESVILLE RD.
TAX #04308806
DB 5992 PG 856

TOTAL AREA = .24 AC.
AREA ACQUIRED = .24 AC.

- NOTES:
1. APPARENT SOURCE OF TITLE:
REFERENCE ON PARCEL.
2. AREA BY COORDINATE GEOMETRY
METHOD.

I, MARK E. FUNKHOUSER, CERTIFY THAT THIS MAP WAS DRAWN FROM AN ACTUAL FIELD SURVEY PERFORMED UNDER MY DIRECTION AND SUPERVISION; THAT THE LINEAR ERROR OF CLOSURE WAS +1:30,000; THAT THE LINES NOT SURVEYED ARE CLEARLY SHOWN AS BROKEN AND DRAWN FROM INFORMATION AS SHOWN HEREON. WITNESS MY HAND AND SEAL THIS 12TH DAY OF DECEMBER 2000.

Mark E. Funkhouser
MARK E. FUNKHOUSER NCPLS# L-3602




THIS SURVEY IS OF AN EXISTING PARCEL OF LAND AND DOES NOT CREATE A NEW STREET OR CHANGE AN EXISTING STREET.

Mark E. Funkhouser
MARK E. FUNKHOUSER NCPLS # L-3602

- LEGEND**
- SET IRON PIN
 - EXISTING IRON PIN
 - LINES NOT SURVEYED
 - RAILROAD R/W
 - GEODETIC MONUMENT

ACQUIRED IN
12555-270
08-14-2001

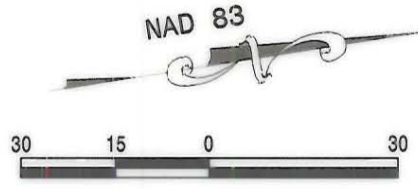

REVISIONS	OLD STATESVILLE ROAD WIDENING PROJECT	<small>JOB NO.</small> 512-99-015
6/7/01 6/20/01	PROPERTY ACQUISITION MAP PROPERTY OF TPN #04308807	<small>FILE NO.</small> MAP BOOK 3 PG. 257
<small>DRAWN BY: CTC/CRT</small>	<small>CHARLOTTE, MECKLENBURG CO., NC</small>	<small>SHEET</small> 1
<small>CHECKED BY: MED</small>	DATE: 12/08/00 SCALE: 1"=30'	<small>OF</small> 1
<small>SURVEY SUPVR.</small>		