


VICINITY
N.T.S.

LINE	DIRECTION	DISTANCE
L1	S 83° 16' 60" E	7.93 FT.
L2	S 83° 16' 60" E	19.28 FT.
L3	S 2° 17' 42" W	148.18 FT.
L4	S 22° 57' 04" W	99.36 FT.
L5	S 7° 15' 52" W	64.36 FT.
L6	S 4° 55' 27" E	84.70 FT.
L7	S 60° 44' 28" W	24.39 FT.
L8	S 12° 53' 06" W	40.31 FT.
L9	S 8° 04' 08" E	37.76 FT.
L10	S 6° 37' 23" W	57.32 FT.
L11	N 78° 21' 03" W	2.28 FT.
L12	N 18° 11' 23" W	82.80 FT.
L13	N 12° 50' 04" E	44.95 FT.
L14	N 13° 21' 03" E	190.13 FT.
L15	N 76° 58' 34" W	8.35 FT.
L16	N 76° 58' 34" W	21.07 FT.
L17	N 13° 25' 07" E	228.18 FT.
L18	S 9° 51' 18" W	176.08 FT.
L19	N 11° 00' 03" E	53.27 FT.

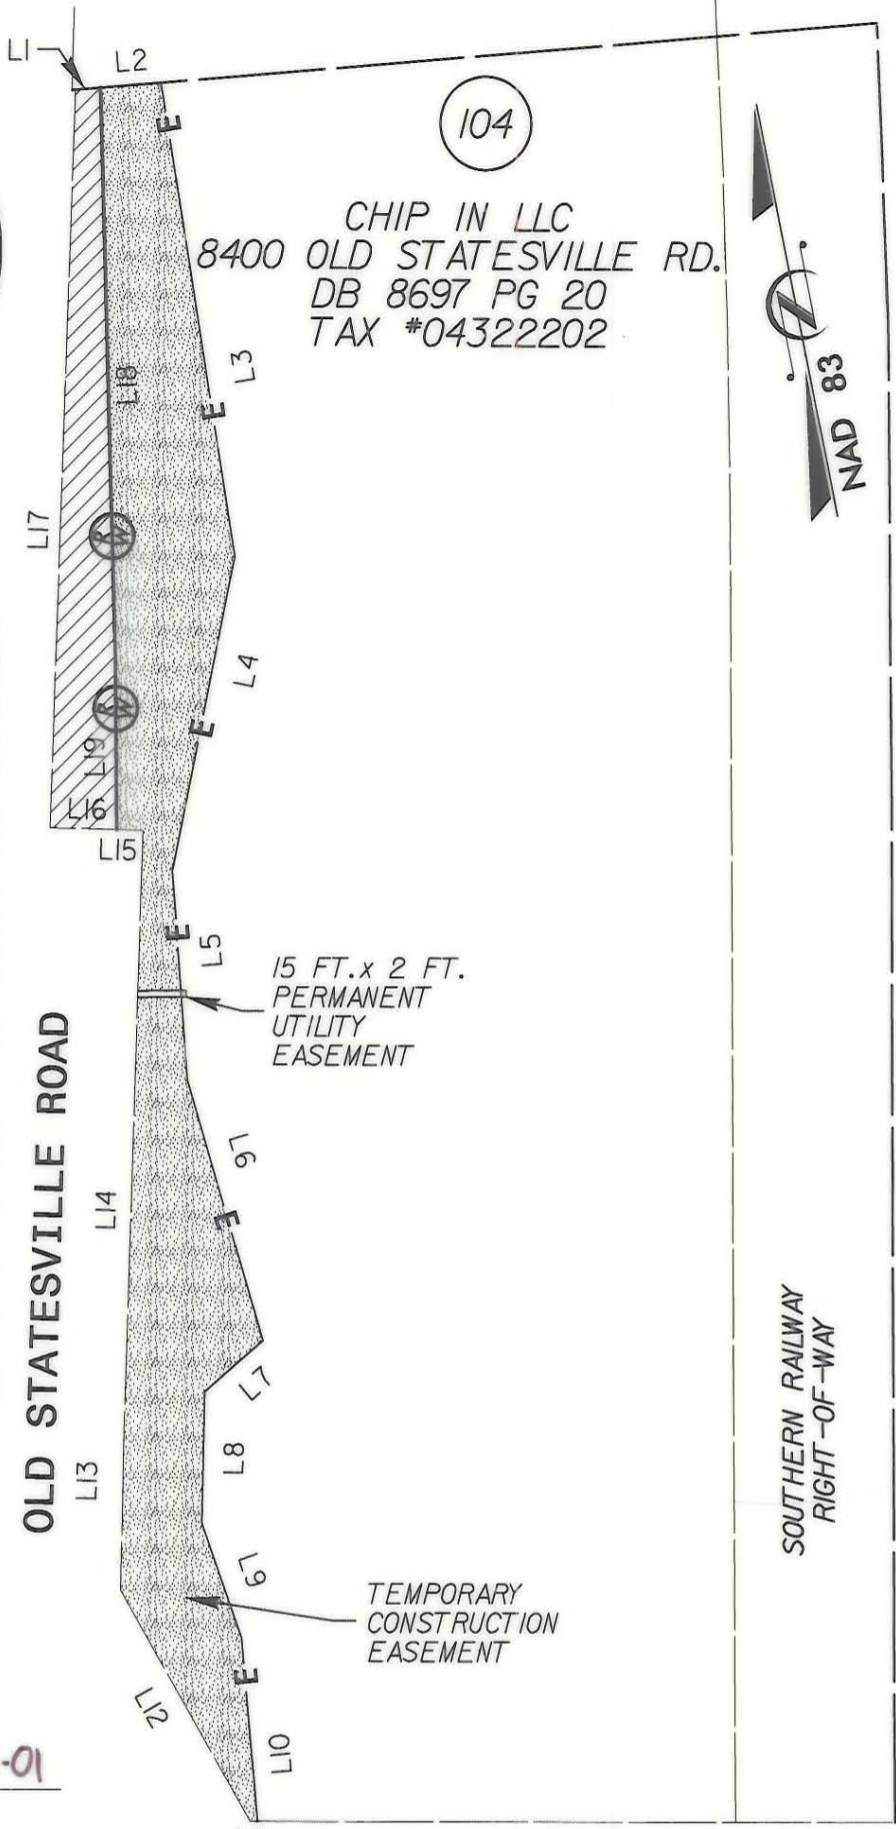

104

CHIP IN LLC
8400 OLD STATESVILLE RD.
DB 8697 PG 20
TAX #04322202



SOUTHERN RAILWAY
RIGHT-OF-WAY

I, MARK FUNKHOUSER, CERTIFY THAT THIS PLAT WAS PREPARED UNDER MY SUPERVISION AND THAT THE PLAT WAS PREPARED FOR THE PURPOSE OF ACQUISITION AND EASEMENTS ONLY, AND IS NOT INTENDED TO BE A BOUNDARY SURVEY OF PROPERTY SHOWN

Mark Funkhouser 6-8-01

W.T. HARRIS BOULEVARD

AREA FROM DEED OR TAX OFFICE	AREA ACQUIRED	RECORD AREA LESS AREA ACQUIRED	TEMPORARY CONSTRUCTION AREA	PERMANENT UTILITY EASEMENT
135,515 SQ. FT. 3.111 ACRES	3,405 SQ. FT. 0.078 ACRES	132,110 SQ. FT. 3.033 ACRES	13,647 SQ. FT. 0.313 ACRES	30 SQ. FT.

LEGEND

- EXISTING IRON PIN
- SET IRON PIN
- NEW PROPERTY LINE
- AREA ACQUIRED
- TEMPORARY CONSTRUCTION EASEMENT



PBSJ Plans Prepared By
200 EAST WOODLAWN ROAD, SUITE 310
CHARLOTTE, NORTH CAROLINA 28217

ACQUIRED IN
14474-716
11-27-2002

CHARLOTTE
ENGINEERING AND PROPERTY MANAGEMENT

REVISIONS	OLD STATESVILLE ROAD WIDENING PROJECT	JOB NO. 512-99-015
6/7/01	PROPERTY ACQUISITION CHIP IN LLC	FILE NO. PLAT 104
DRAWN BY: CTC/CRT	CHARLOTTE, MECKLENBURG CO., NC	SHEET 1
CHECKED BY: MED	DATE: 5/7/01	SCALE: 1"=60'
SURVEY SUPVR.		OF 1