


VICINITY
N.T.S.

ACQUISITION BY CITY
RECORDED IN DEED BOOK
DB 12915, PG 074
DATE 11/20/01

OLD STATESVILLE RD.
(60' R/W)

GROUND
N 576451.09
E 1454479.73

'CAROLINA'
GRID COORD'S
N 581773.49
E 1455965.96

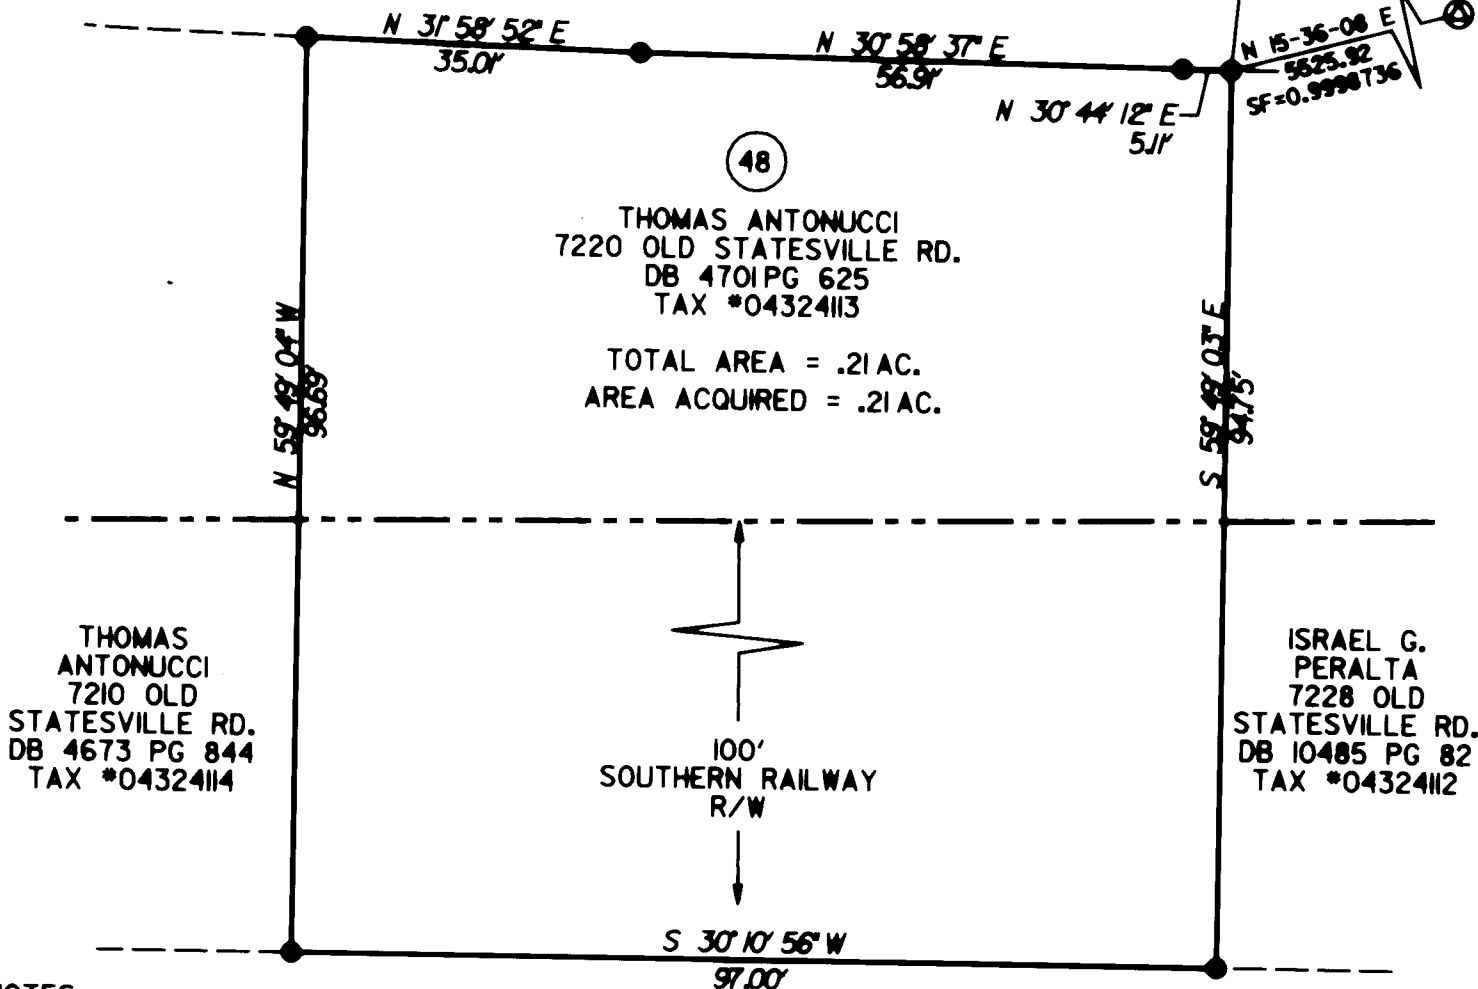

- NOTES:
 1. APPARENT SOURCE OF TITLE:
 REFERENCE ON PARCEL.
 2. AREA BY COORDINATE GEOMETRY
 METHOD.

G.W. & ILEEN W. FERRELL
 DB 1625 PG 240
 TAX *04324115

I, MARK E. FUNKHOUSER, CERTIFY THAT THIS MAP WAS DRAWN FROM AN ACTUAL FIELD SURVEY PERFORMED UNDER MY DIRECTION AND SUPERVISION THAT THE LINEAR ERROR OF CLOSURE WAS +1/30,000 THAT THE LINES NOT SURVEYED ARE CLEARLY SHOWN AS BROKEN AND DRAWN FROM INFORMATION AS SHOWN HEREON. WITNESS MY HAND AND SEAL THIS 12TH DAY OF DECEMBER 2000.

Mark E. Funkhouser

MARK E. FUNKHOUSER NCPLS* L-3602


THIS SURVEY IS OF AN EXISTING PARCEL OF LAND AND DOES NOT CREATE A NEW STREET OR CHANGE AN EXISTING STREET.

Mark E. Funkhouser

MARK E. FUNKHOUSER NCPLS * L-3602

LEGEND

- SET IRON PIN ●
- EXISTING IRON PIN ○
- LINE NOT SURVEYED - - - - -
- RAILROAD R/W - - - - -
- GEODETIC MONUMENT ⊕

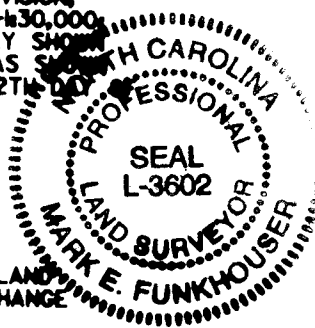

CHARLOTTE ENGINEERING AND SURVEYING		JOB NO. 512-00-015
REVISIONS	PROPERTY ACQUISITION MAP PROPERTY OF TPN #04324113 CHARLOTTE, MECKLENBURG CO., NC	FILE NO. MAP BOOK 4 PG. 041
DATE: 12/08/00		SCALE: 1"=20'
DATE: 12/08/00	SCALE: 1"=20'	SHEET 1 OF 1