
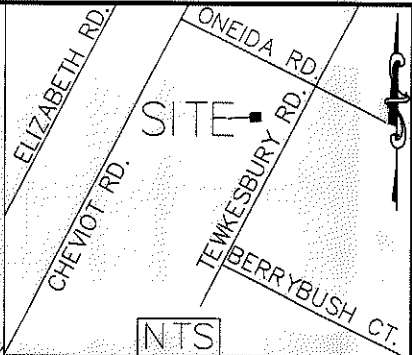


I, DAVID H. SNIDER, CERTIFY THAT THIS PLAT WAS PREPARED UNDER MY SUPERVISION AND THAT THE PLAT WAS PREPARED FOR THE PURPOSE OF EASEMENTS ONLY, AND IS NOT INTENDED TO BE A BOUNDARY SURVEY OF PROPERTY SHOWN.

*David H. Snider* 1/27/15  
 DAVID H. SNIDER, NC P.L.S. L-2942 DATE

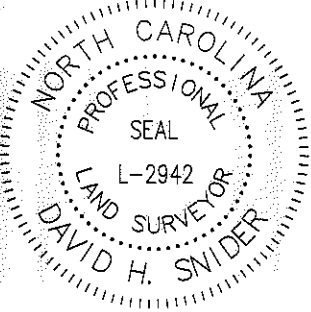

**LEGEND**

- #4 REBAR FOUND ○
- CALCULATED POINT ●
- LINES SURVEYED \_\_\_\_\_
- LINES NOT SURVEYED - - - - -
- TEMP. CONSTRUCTION EASEMENT

Line Table		
Line #	Length	Direction
L1	16.26	S52°28'19"E
L2	11.90	S37°25'59"W
L3	72.99	N37°27'20"E
L4	16.26	S52°28'34"E

045-203-05  
 GARY BERNARD WILLIAMS  
 AND WIFE PEARL B. WILLIAMS  
 DB 7365 PG 968  
 4840 CHEVIOT RD.

045-203-59  
 ANISSA L HARVELL 4821  
 DB 9645 PG 412  
 4821 TEWKESBURY RD

045-203-61  
 SRJ INVESTMENTS INC.  
 DB 29231 704  
 4836 CHEVIOT RD.

045-203-58  
 QUINNICE S. LIDE  
 AND HUSBAND ORUM LIDE, JR.  
 DB 9140 PG 466  
 4815 TEWKESBURY RD.

045-203-57  
 VIVIAN ANDERSON  
 DB 21563 PG 591  
 4807 TEWKESBURY RD.


- 1) BEARINGS AND DISTANCES SHOWN IN PARENTHESES ARE BASED ON RECORDED MAP INFORMATION.
- 2) TOTAL AREA 12,043 SQ. FT.
- 3) TEMP CONSTRUCTION EASEMENT 1,187 SQ. FT.
- 4) AREA REMAINING 12,043 SQ. FT.

STATE OF NORTH CAROLINA  
 COUNTY OF MECKLENBURG

I, \_\_\_\_\_, REVIEW OFFICER OF MECKLENBURG COUNTY, CERTIFY THAT THE MAP OR PLAT TO WHICH THIS CERTIFICATION IS AFFIXED MEETS ALL STATUTORY REQUIREMENTS FOR RECORDING.

REVIEW OFFICER \_\_\_\_\_ DATE \_\_\_\_\_

PREPARED BY:  
 CITY OF CHARLOTTE  
 ENGINEERING & PROPERTY  
 MANAGEMENT DEPARTMENT  
 600 EAST FOURTH STREET  
 CHARLOTTE, NC 28202  
 704-336-2291

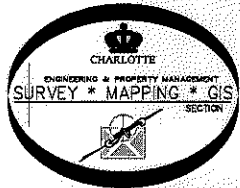

CHARLOTTE ENGINEERING & PROPERTY MANAGEMENT DEPARTMENT		
REVISIONS	CHEVIOT RD. 4839 STORM WATER MAINTENANCE IMPROVEMENT PROJECT	JOB NO. 512-001-19
SCALE 1" = 20"		200119
DRAWN BY P.S.	PROPERTY OF QUINNICE S. LIDE AND HUSBAND ORUM LIDE, JR. CHARLOTTE, MECKLENBURG CO., NC	SHEET 1
DATE	CHECKED BY DS SURVEY SUPVR. <i>DS</i>	OF 1
K:\AutoCad\En_su-LD4\493096\SWS CHEVIOT RD\Plots\#7 045-203-58.dwg		

ACQUISITION BY DB 29802 PG 54