



**VICINITY**  
N.T.S.

LINE	DIRECTION	DISTANCE
L1	N 39° 34' 32" E	117.21 FT.
L2	S 35° 33' 05" E	30.86 FT.
L3	S 35° 33' 05" E	15.52 FT.
L4	S 39° 35' 40" W	96.33 FT.
L5	S 24° 10' 57" E	47.74 FT.
L6	S 36° 16' 41" E	53.78 FT.
L7	S 8° 00' 45" E	26.37 FT.
L8	N 35° 17' 33" W	73.72 FT.
L9	N 35° 17' 33" W	91.23 FT.
L10	N 15° 50' 01" W	65.11 FT.
L11	N 39° 35' 40" E	30.59 FT.

OAK LANE

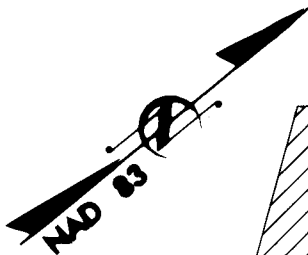

OLD STATESVILLE ROAD

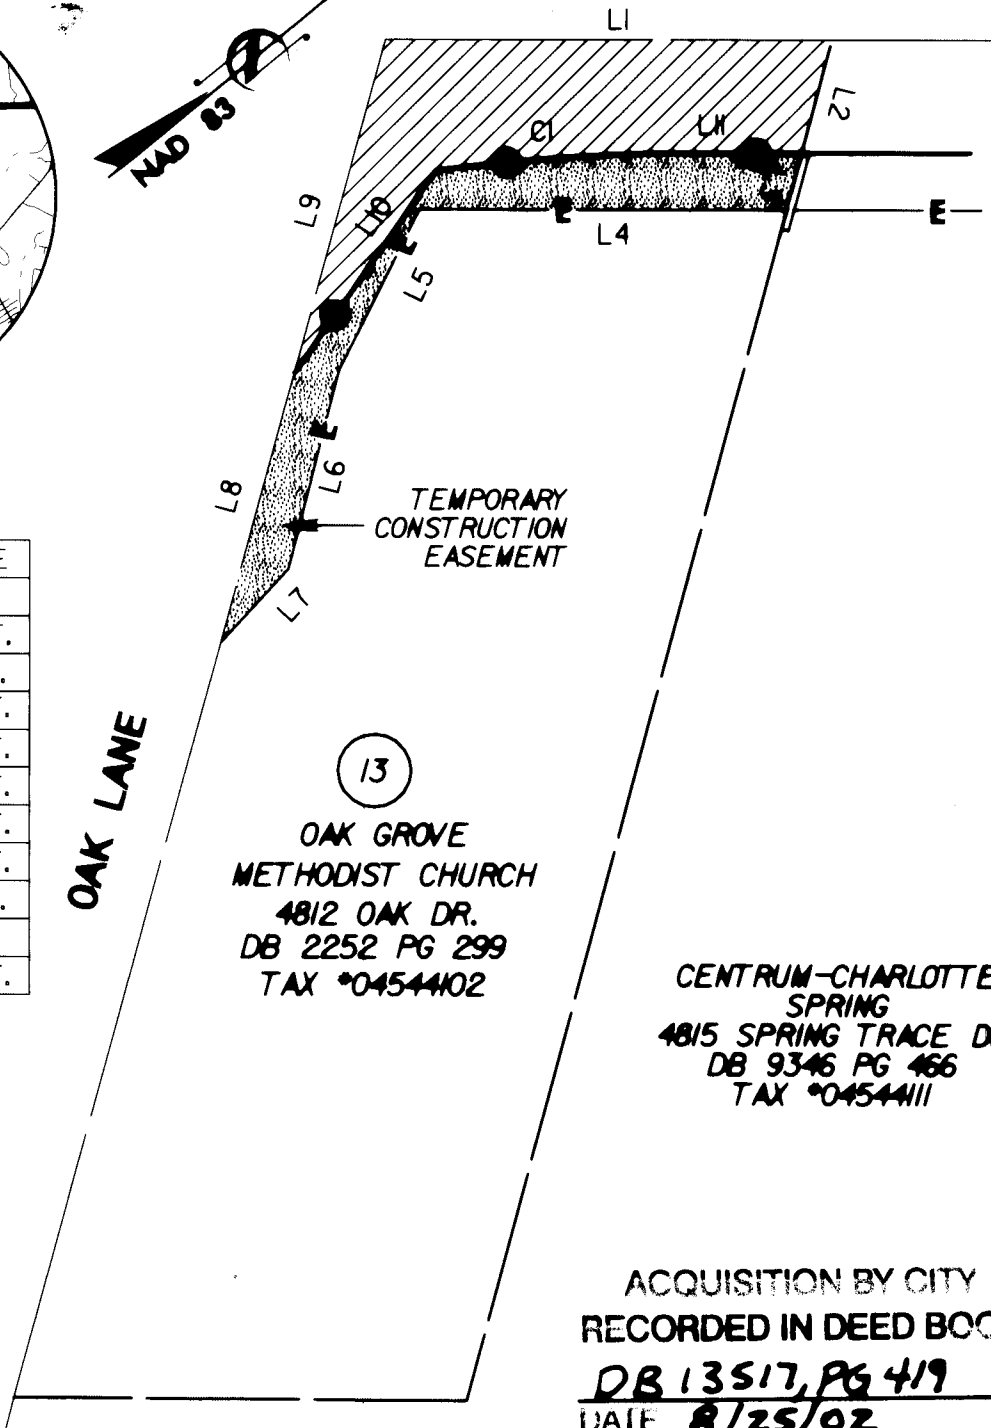


CENTRUM-CHARLOTTE  
SPRING  
4815 SPRING TRACE DR.  
DB 9346 PG 466  
TAX \*04544111

ACQUISITION BY CITY  
RECORDED IN DEED BOOK

DB 13517, PG 419  
DATE 8/25/02

I, MARK FUNKHOUSER, CERTIFY THAT THIS PLAT WAS PREPARED UNDER MY SUPERVISION AND THAT THE PLAT WAS PREPARED FOR THE PURPOSE OF ACQUISITION AND EASEMENTS ONLY, AND IS NOT INTENDED TO BE A BOUNDARY SURVEY OF PROPERTY SHOWN

*Mark E. Funkhouser* 3-27-01

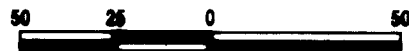

CURVE	RADIUS	LENGTH	CHORD	BEARING
CI	484.00 FT.	68.97 FT.	68.92 FT.	N 35° 42' 10" E

AREA FROM DEED OR TAX OFFICE	AREA ACQUIRED	RECORD AREA LESS AREA ACQUIRED	TEMPORARY CONSTRUCTION AREA
55,321 SQ. FT. 1.270 ACRES	4,304 SQ. FT. 0.099 ACRES	51,017 SQ. FT. 1.171 ACRES	2,401 SQ. FT. 0.055 ACRES

LEGEND

- EXISTING IRON PIN
- SET IRON PIN
- NEW PROPERTY LINE
- AREA ACQUIRED
- TEMPORARY CONSTRUCTION EASEMENT

<b>CHARLOTTE</b> ENGINEERING AND PROPERTY SURVEYING		
REVISIONS	<b>OLD STATESVILLE ROAD WIDENING PROJECT</b>	JOB NO. 512-00-000
03/27/01		FILE NO. PLAT 18
ORDER BY: GFD/MSF	<b>PROPERTY ACQUISITION OAK GROVE METHODIST CHURCH</b>	SHEET 1
ORDER BY: GFD		OF 1
DATE: 2/22/01	SCALE: 1"=50'	