
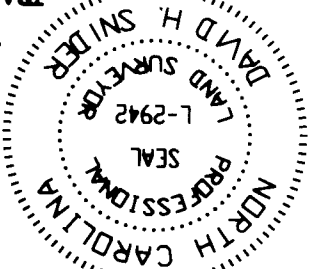


PREPARED BY:  
CITY OF CHARLOTTE  
ENGINEERING DEPARTMENT  
800 EAST FOURTH STREET  
CHARLOTTE, NC 28202  
704-338-2281

<b>CHARLOTTE</b> ENGINEERING DEPARTMENT FIRE STATION #36		REVISIONS 2.00-00-00 REVISION NOTES 1.00-11-00 ADDED TRACT LOTS 1 & 2 SCALE 1"=300' DRAWN BY G.F.	DATE 07-14-03 CHECKED BY SURVEY SUPERVISOR
JOB NO. 013-03-002 FILE NO. 013-03-002 SHEET 1 OF 3	OWNER: W9/LWS REAL ESTATE LP. TAX CODE: 047-162-02 CHARLOTTE, MECKLENBURG CO., NC	SCALE 1"=300' DRAWN BY G.F.	DATE 07-14-03 CHECKED BY SURVEY SUPERVISOR

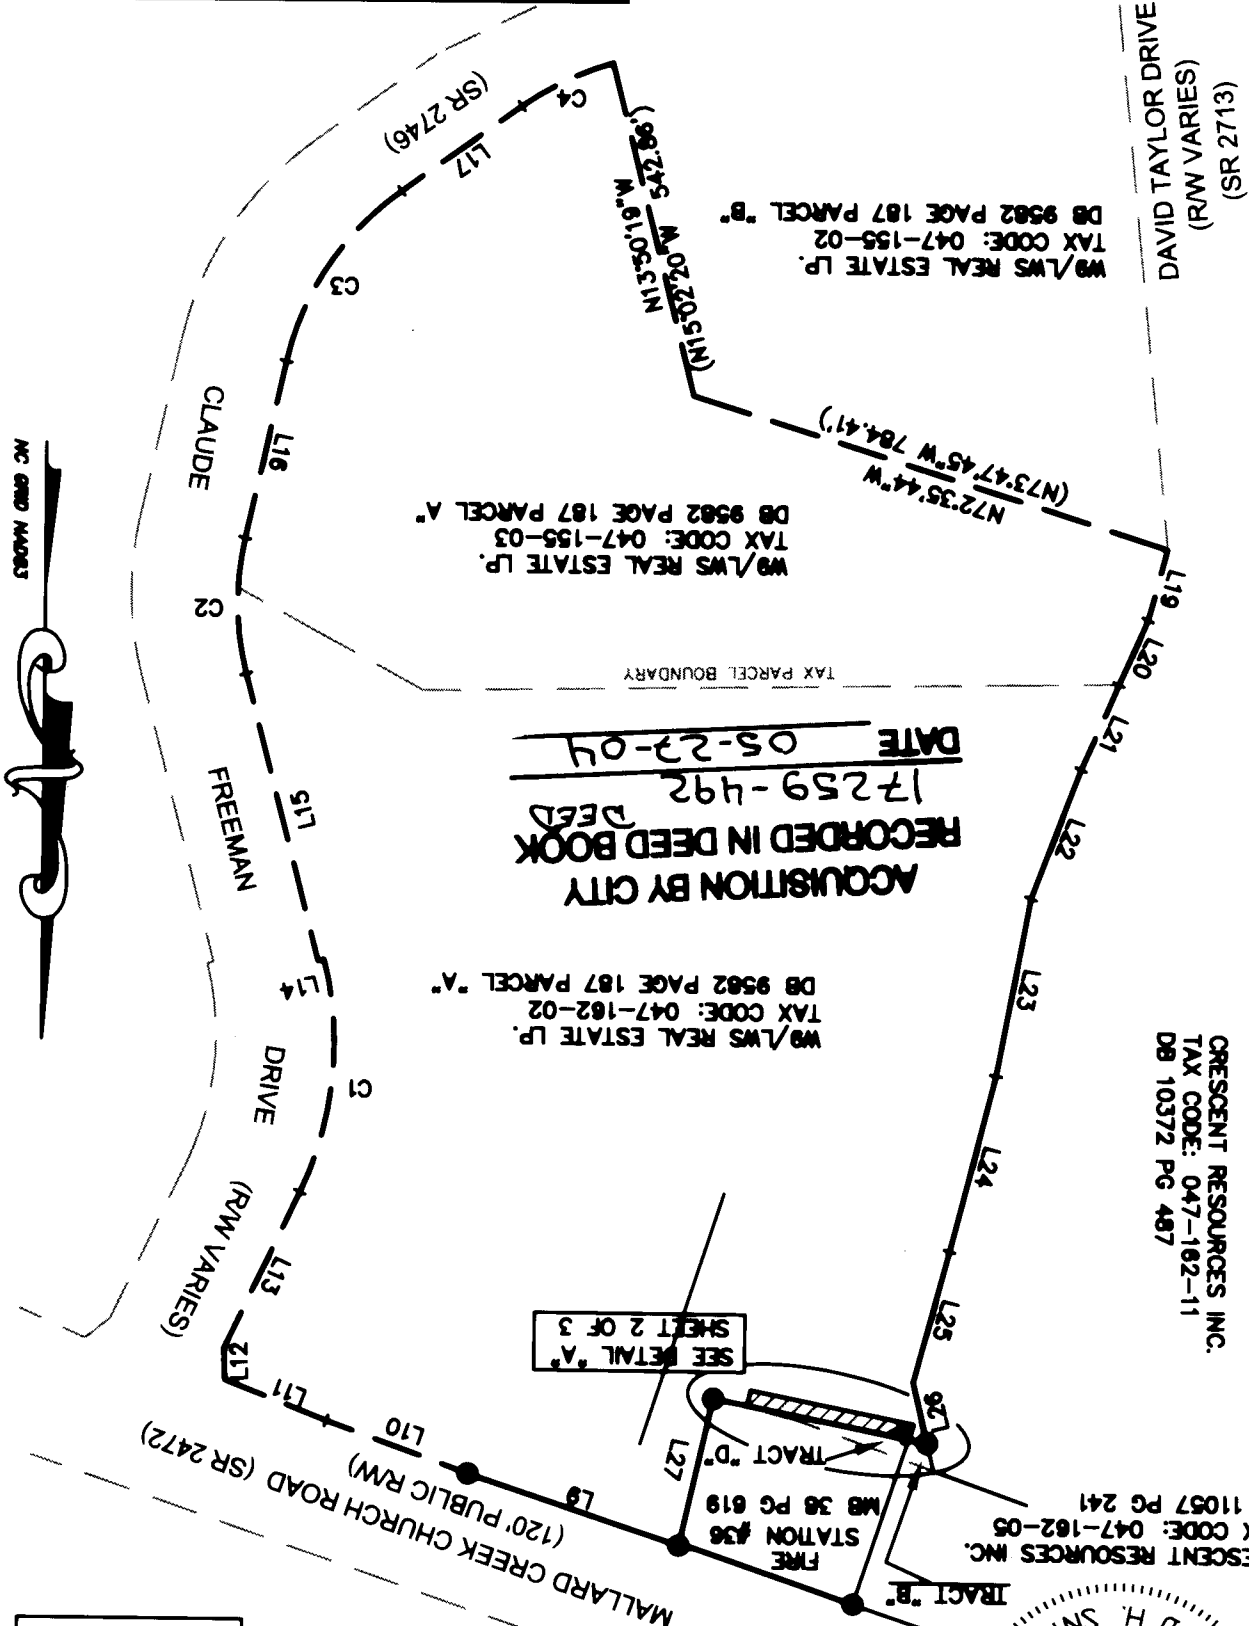

I, DAVID H. SNIDER, CERTIFY THAT THIS PLAT WAS PREPARED UNDER MY SUPERVISION AND THAT THE PLAT WAS PREPARED FOR THE PURPOSE OF EASEMENTS ONLY, AND IS NOT INTENDED TO BE A BOUNDARY SURVEY OF PROPERTY SHOWN.

05/06/04  
DAVID H. SNIDER, NC P.L.S. L-2942 DATE

