

**NOTE:**

**GREENWAY BOUNDARY SHOWN AS SOLID LINE,  
BASED ON N.C. GRID SYSTEM.**

**BEARINGS IN PARENTHESIS ( ) ARE BASED  
ON DEEDS AND MAPS.**


**PARCEL ④**

47-191-05

**V. C. RATCLIFFE  
DEED 4327-646**

Total Area 2,991,697 S.F. = 68.680 Ac.  
Area Taken 59,151 S.F. = 1.358 Ac.  
Area Remaining 2,932,546 S.F. = 67.322 Ac.

- V. C. Ratcliffe -

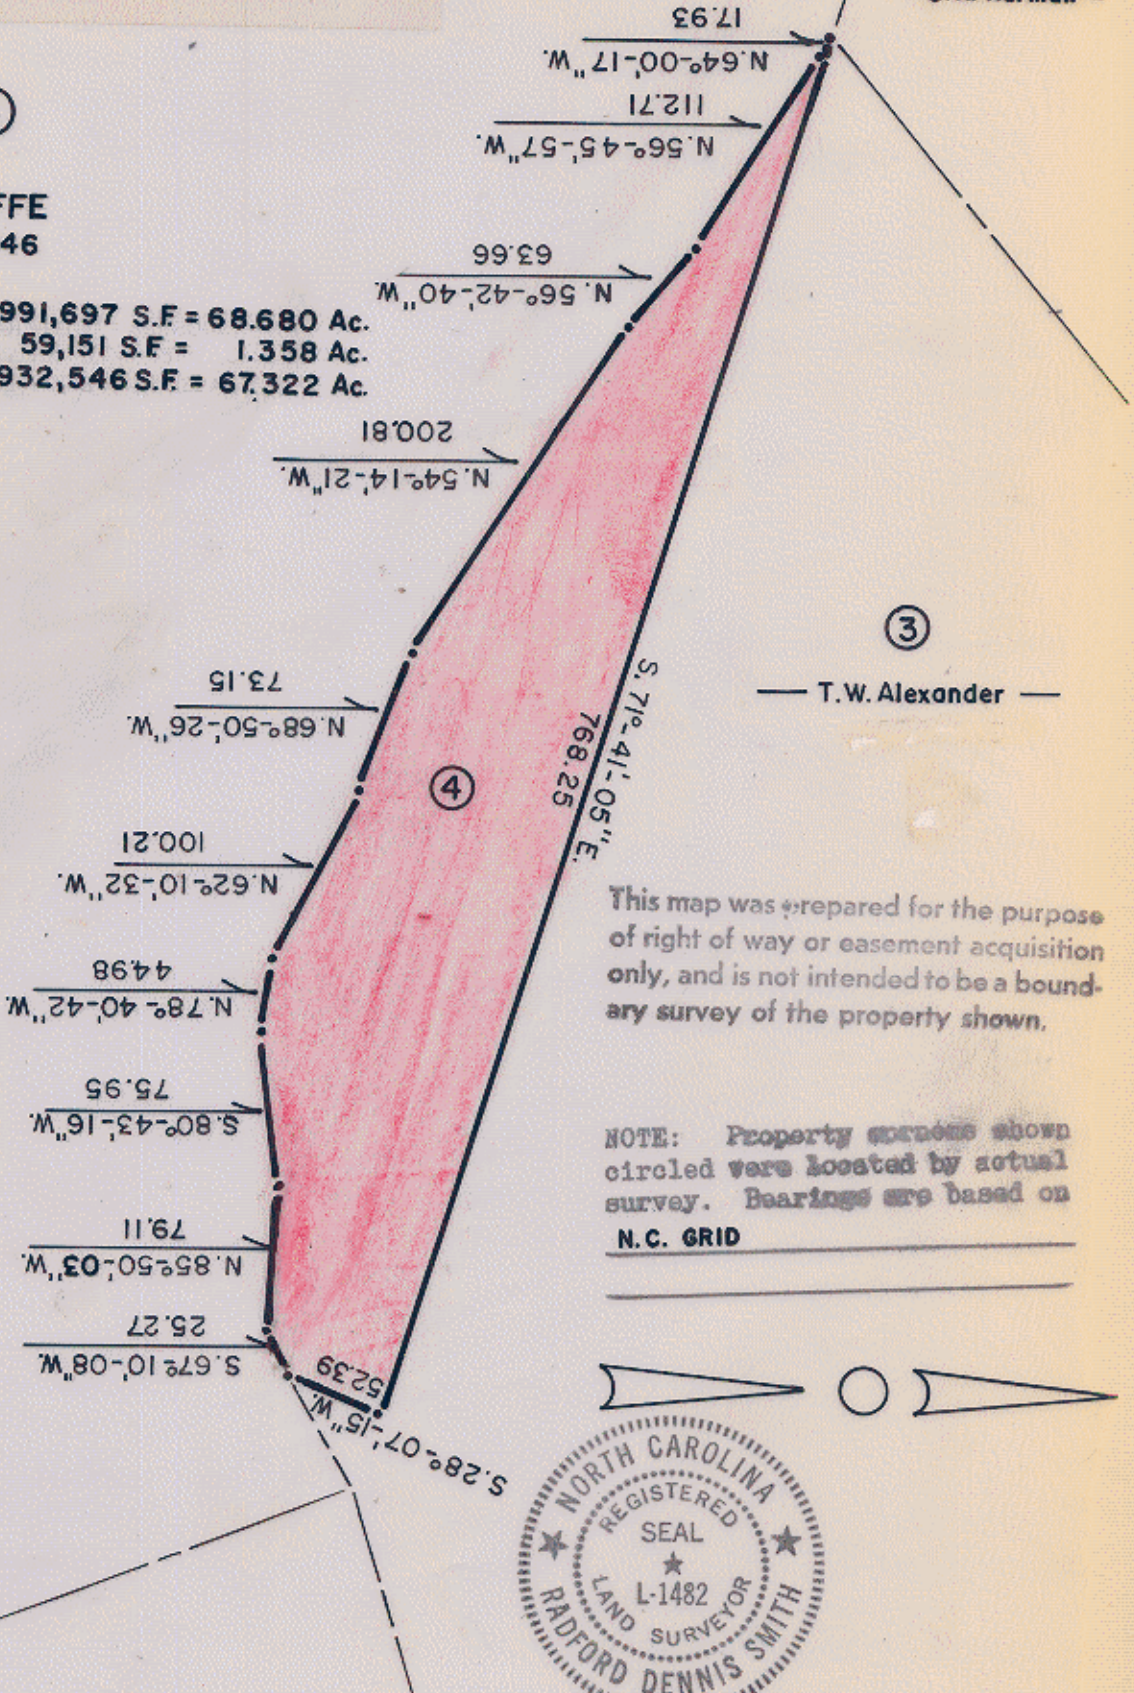

⑤


- J. F. Alexander -  
- S. B. Boone -  
- J. W. Alexander -  
- S. A. Harman -

③

- T. W. Alexander -

This map was prepared for the purpose of right of way or easement acquisition only, and is not intended to be a boundary survey of the property shown.

NOTE: Property corners shown circled were located by actual survey. Bearings are based on N.C. GRID

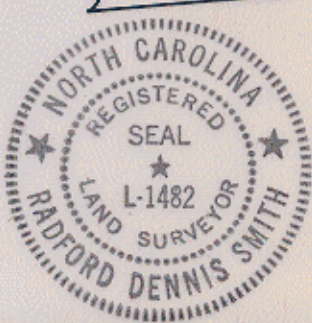

- V. C. Ratcliffe -

This plat was prepared under my supervision R. Dennis Smith  
N. C. Reg. Surveyor No. L-1482

MECKLENBURG COUNTY PARK AND RECREATION DEPARTMENT		
CITY OF CHARLOTTE NORTH CAROLINA DEPARTMENT OF PUBLIC WORKS ENGINEERING DIVISION		
REVISIONS	PROPERTY TO BE ACQUIRED FOR <b>MALLARD CREEK GREENWAY</b>	JOB NO. FILE NO.
DRAWN BY MS	PROPERTY OF <b>V. C. RATCLIFFE</b>	SHEET <b>4A</b>
CHECKED BY RW CITY ENGINEER	DATE <b>12/14/83</b> SCALE 1"=100'	OF <b>22</b>

47-191-05