


This map was prepared for the purpose of right of way or easement acquisition only, and is not intended to be a boundary survey of the property shown.

NOTE: Property corners shown circled were located by actual survey. Bearings are based on N.C. GRID

PARCEL ③  
47-191-09  
T. W. ALEXANDER  
DEED 1852-316

Total Area 2,380,815 S.F = 54.656 Ac.  
Area Taken 560,513 S.F = 12.868 Ac.  
Area Remaining 1,820,302 S.F = 41.788 Ac.

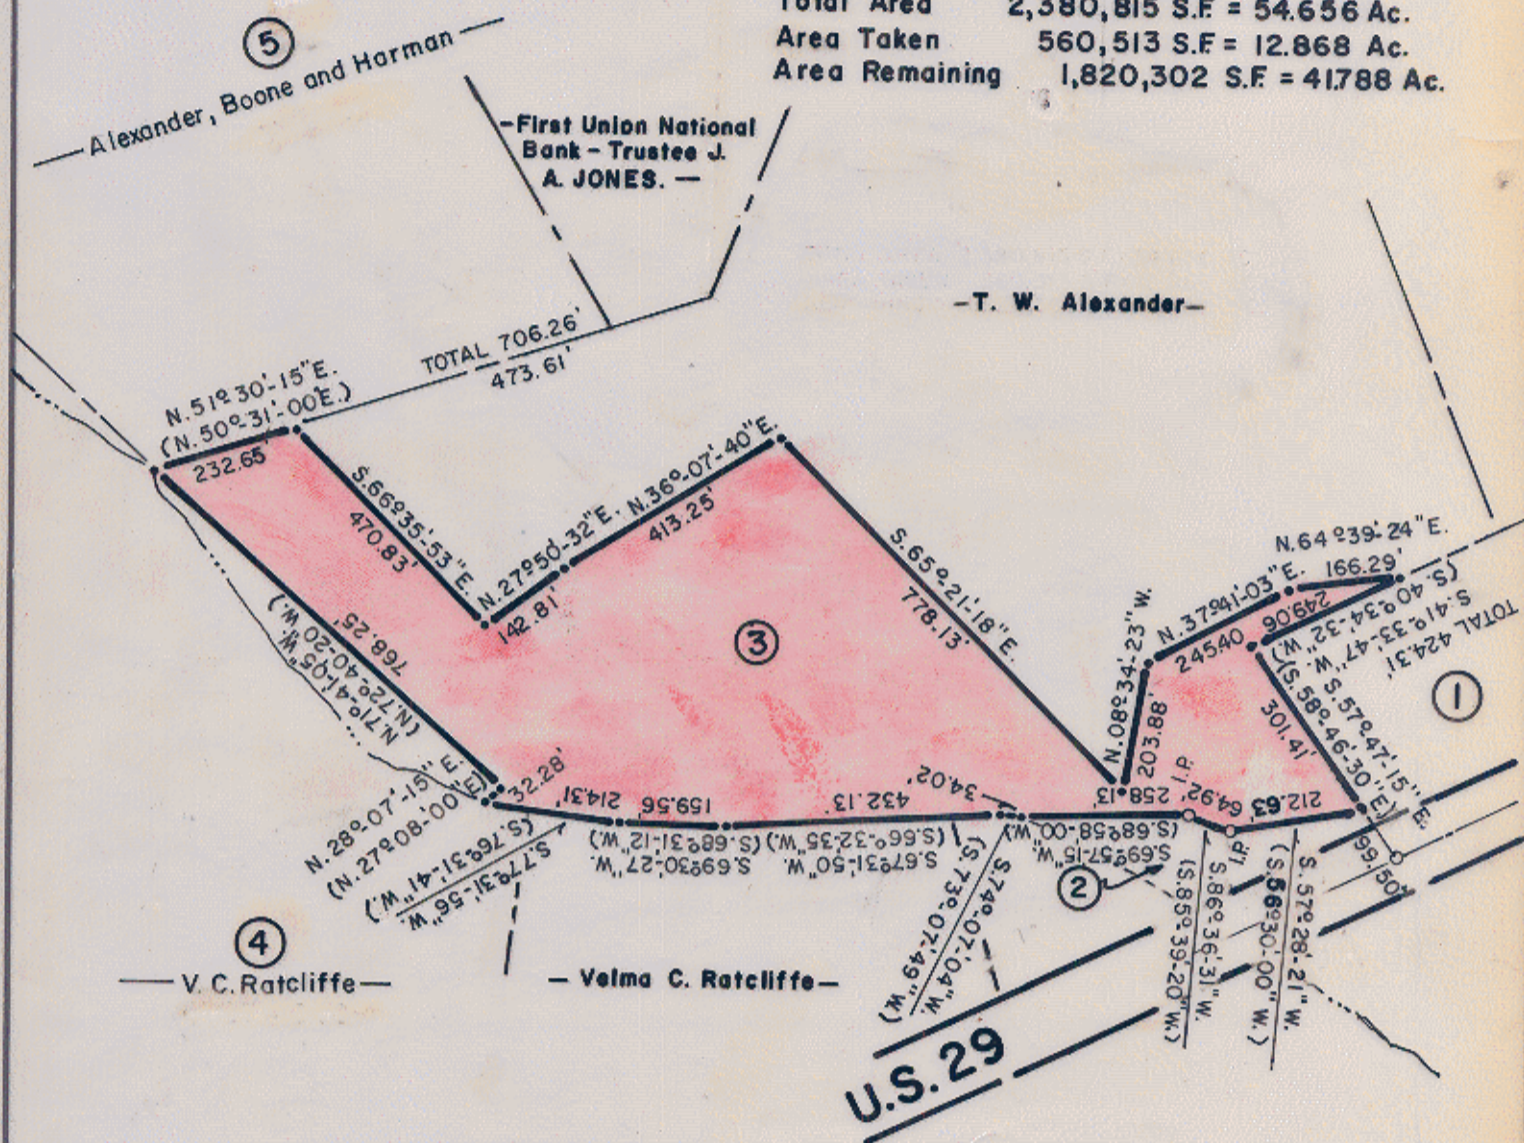

NOTE:  
GREENWAY BOUNDARY SHOWN AS SOLID LINE,  
BASED ON N.C. GRID SYSTEM.  
BEARINGS IN PARENTHESIS ( ) ARE BASED  
ON DEEDS AND MAPS.



This plat was prepared under my supervision R. Dennis Smith  
N. C. Reg. Surveyor No. L-1482

MECKLENBURG COUNTY PARK AND RECREATION DEPARTMENT		
CITY OF CHARLOTTE NORTH CAROLINA DEPARTMENT OF PUBLIC WORKS ENGINEERING DIVISION		
REVISIONS	PROPERTY TO BE ACQUIRED FOR <b>MALLARD CREEK GREENWAY</b>	JOB NO. FILE NO.
	PROPERTY OF <b>T. W. ALEXANDER</b>	SHEET <b>3A</b>
DRAWN BY AR CHECKED BY RW CITY ENGINEER	DATE <b>12/14/83</b>	SCALE 1"=300' OF <b>22</b>

47-19