


I, DAVID H. SNIDER, CERTIFY THAT THIS PLAT WAS PREPARED UNDER MY SUPERVISION AND THAT THE PLAT WAS PREPARED FOR THE PURPOSE OF EASEMENTS ONLY, AND IS NOT INTENDED TO BE A BOUNDARY SURVEY OF PROPERTY SHOWN.


*David H. Snider* 12/02/08  
 DAVID H. SNIDER, NC P.L.S. L-2942 DATE

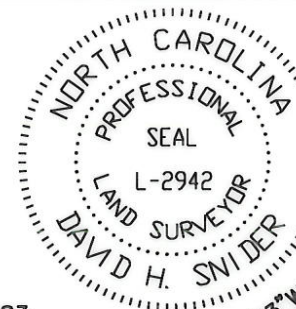

MARK C. ADERHOLT  
 TAX CODE: 047-221-31  
 DB 9767 PG 443  
 7405 N. TRYON ST.

NC GRID, NAD 1983  
 N 564659.43  
 E 1475035.06

ROCKY NAD83  
 N 565174.49  
 E 1475764.55  
 GRID FACTOR = 0.9998410

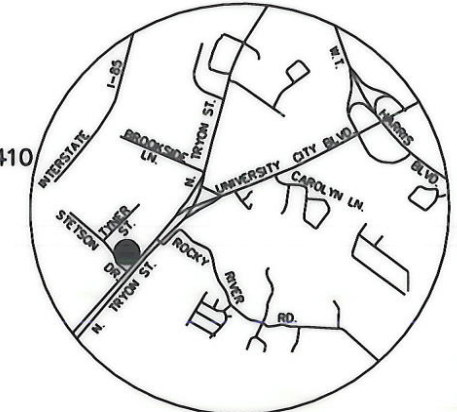

VICINITY MAP  
 not to scale

NOTE:

- 1) BEARINGS AND DISTANCES SHOWN IN PARENTHESES ARE BASED ON RECORDED MAP INFORMATION.
- 2) TOTAL AREA 37,443 SQ.FT.
- 3) TEMP. CONSTRUCTION EASEMENT 3,850 SQ.FT.
- 4) AREA REMAINING 37,443 SQ.FT.

LEGEND

- NCGS CONTROL MONUMENT
- IRON PIN (FOUND)
- TEMP. CONSTRUCTION EASEMENT
- LINES SURVEYED
- LINES NOT SURVEYED

		CHARLOTTE ENGINEERING & PROPERTY MANAGEMENT	
REVISIONS		<b>NC. 49 / US 29 INTERCHANGE RECONSTRUCTION</b>	
SCALE 0 1" = 40' 1"		OWNER: <b>SPORTS CENTER INC.</b> TAX CODE: 047-221-21 CHARLOTTE, MECKLENBURG CO., NC	
DRAWN BY G.F.		CHECKED BY SURVEY SUPVR. <i>DS</i>	
DATE		JOB NO. 512-99-009 FILE NO. LAN #299009 PLAT-49.dwg SHEET 1 OF 1	

**SPORTS CENTER INC.**  
 TAX CODE: 047-221-21  
 DB 6282 PG 958  
 7321 N. TRYON ST.

State of North Carolina  
 County of Mecklenburg

I, \_\_\_\_\_, Review Officer of Mecklenburg County, certify that the map or plat to which this certification is affixed meets all statutory requirements for recording.

Review Officer \_\_\_\_\_ Date \_\_\_\_\_

DB 24927-452