
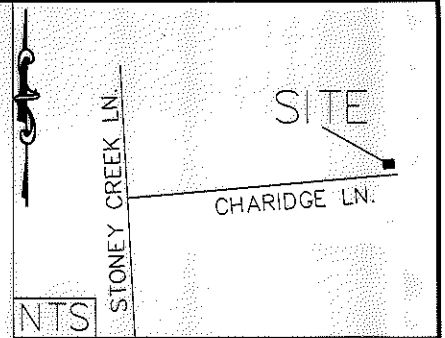


I, DAVID H. SNIDER, CERTIFY THAT THIS PLAT WAS PREPARED UNDER MY SUPERVISION AND THAT THE PLAT WAS PREPARED FOR THE PURPOSE OF EASEMENTS ONLY, AND IS NOT INTENDED TO BE A BOUNDARY SURVEY OF PROPERTY SHOWN.


David H. Snider 8/1/11
 DAVID H. SNIDER, NC P.L.S. L-2942 DATE

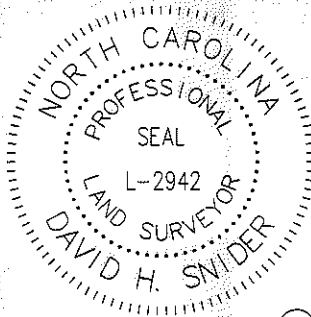

1) BEARINGS AND DISTANCES SHOWN IN PARENTHESES ARE BASED ON RECORDED MAP INFORMATION.

- 2) TOTAL AREA 8,161 SQ. FT.
- 3) TEMP CONSTRUCTION EASEMENT 1,013 SQ. FT.
- 4) AREA REMAINING 8,161 SQ. FT.

047-471-07
 SIKH HERITAGE SOCIETY OF GREATER CHARLOTTE
 DB 25605 PG 76
 RUMPLE RD

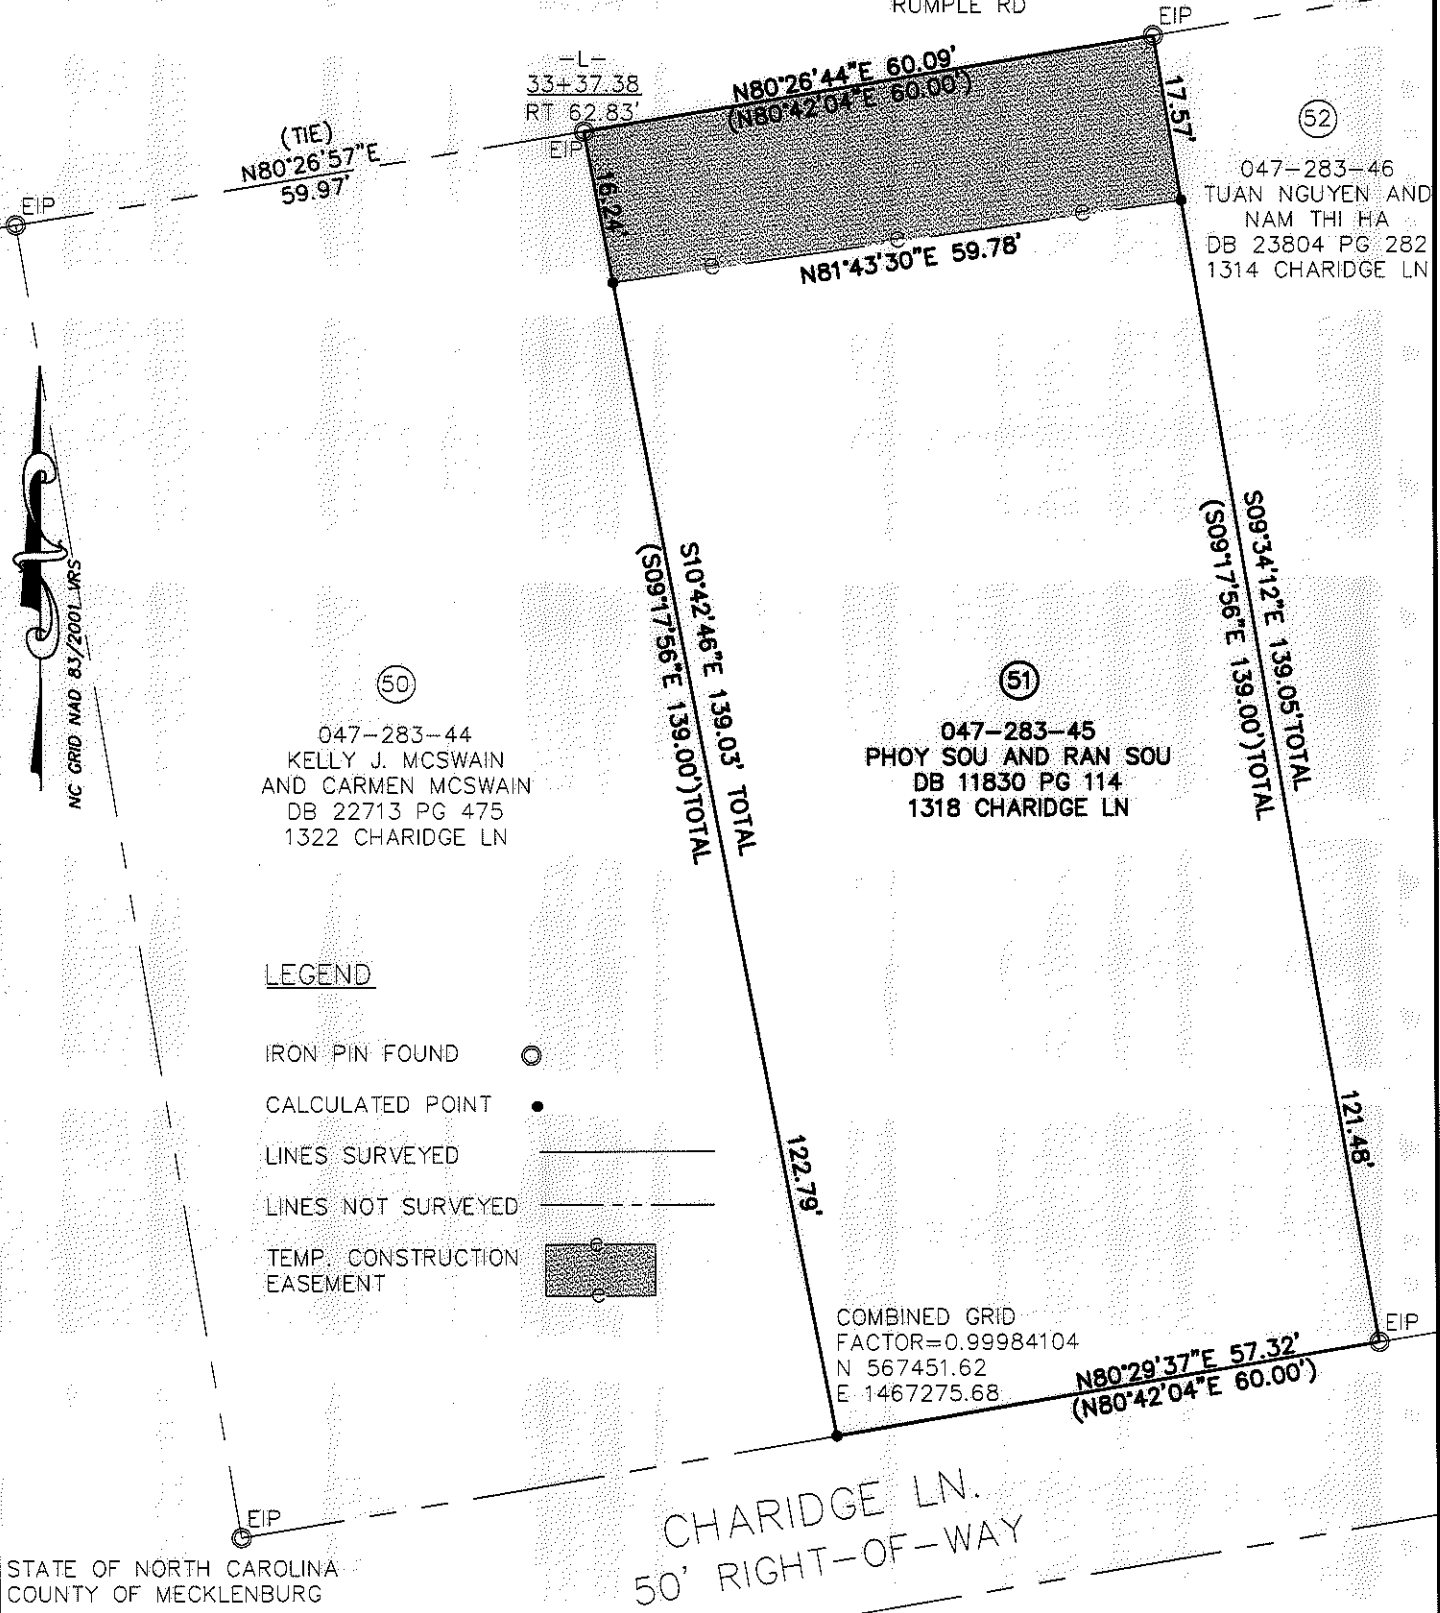

LEGEND

- IRON PIN FOUND
- CALCULATED POINT
- LINES SURVEYED
- LINES NOT SURVEYED
- TEMP. CONSTRUCTION EASEMENT

COMBINED GRID
 FACTOR=0.99984104
 N 567451.62
 E 1467275.68

STATE OF NORTH CAROLINA
 COUNTY OF MECKLENBURG

I, _____, REVIEW OFFICER OF MECKLENBURG COUNTY, CERTIFY THAT THE MAP OR PLAT TO WHICH THIS CERTIFICATION IS AFFIXED MEETS ALL STATUTORY REQUIREMENTS FOR RECORDING.

REVIEW OFFICER _____ DATE _____

PREPARED BY:
 CITY OF CHARLOTTE
 ENGINEERING DEPARTMENT
 600 EAST FOURTH STREET
 CHARLOTTE, NC 28202
 704-336-2291



		CHARLOTTE ENGINEERING DEPARTMENT
REVISIONS	CITY BOULEVARD EXTENSION	JOB NO. 512-08-012
8/1/11 PROJECT #		208012
SCALE 1" = 20'	PROPERTY OF PHOY SOU AND RAN SOU CHARLOTTE, MECKLENBURG CO., NC	SHEET 1
DRAWN BY P.S.		OF 1
DATE	CHECKED BY DS	SURVEY SUPVR. <i>DKR</i>
K:\AutoCad\En_su-LD4\208012 City Blvd. Extension\Plats\#51 047-283-45		

DB 26847-589