
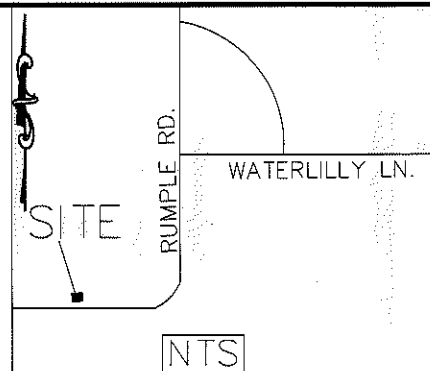


I, DAVID H. SNIDER, CERTIFY THAT THIS PLAT WAS PREPARED UNDER MY SUPERVISION AND THAT THE PLAT WAS PREPARED FOR THE PURPOSE OF EASEMENTS ONLY, AND IS NOT INTENDED TO BE A BOUNDARY SURVEY OF PROPERTY SHOWN.

*David H. Snider* 9/27/11  
 DAVID H. SNIDER, NC P.L.S. L-2942 DATE

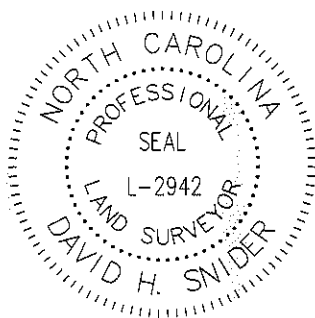

STATE OF NORTH CAROLINA  
 COUNTY OF MECKLENBURG

I, \_\_\_\_\_, REVIEW OFFICER OF MECKLENBURG COUNTY, CERTIFY THAT THE MAP OR PLAT TO WHICH THIS CERTIFICATION IS AFFIXED MEETS ALL STATUTORY REQUIREMENTS FOR RECORDING.

047-361-15  
 ROBINSON & WATERS REALTY  
 DB 3079 PG 263  
 6647 RUMPLE RD

REVIEW OFFICER \_\_\_\_\_ DATE \_\_\_\_\_

**LEGEND**

- IRON PIN SET
- IRON PIN FOUND
- CALCULATED POINT
- LINES SURVEYED
- LINES NOT SURVEYED
- TEMP. CONSTRUCTION EASEMENT
- STORM DRAINAGE EASEMENT
- FEE SIMPLE OUTSIDE R/W
- FEE SIMPLE INSIDE R/W
- UTILITY EASEMENT

CURVE TABLE				
CURVE	LENGTH	RADIUS	CHORD	BEARING
C1	57.98	2344.50	57.98'	S85°52'58"E

LINE TABLE		
LINE	LENGTH	BEARING
L1	1.24	N55°02'06"E
L2	1.78	N34°57'54"W
L3	2.17	N00°07'37"W
L4	14.84	N00°07'37"W
L5	2.63	N00°07'37"W
L6	15.22	N00°07'37"W
L7	20.39	N00°07'37"W
L8	17.88	N00°41'16"E
L9	20.90	N00°41'16"E
L10	15.10	N00°41'16"E
L11	88.51	S85°46'33"E
L12	88.74	S85°42'13"E
L13	30.98	S87°43'52"E
L14	38.02	N00°41'16"E
L15	38.60	N00°07'37"W


NC GRID NAD 83/2001 MRS

047-361-09  
 CHURCH OF GOD STATE  
 EXECUTIVE OFFICES WESTERN, NC  
 DB 23824 PG-114  
 6401 RUMPLE RD.


047-361-09  
 CHURCH OF GOD STATE  
 EXECUTIVE OFFICES WESTERN, NC  
 DB 23824 PG 114  
 6401 RUMPLE RD.

- 1) BEARINGS AND DISTANCES SHOWN IN PARENTHESES ARE BASED ON RECORDED MAP INFORMATION.
- 2) TOTAL AREA 65,241 SQ. FT.
- 3) TEMP CONSTRUCTION EASEMENT 1,340 SQ. FT.
- 4) STORM DRAINAGE UTILITY EASEMENT 1832 SQ. FT.
- 5) FEE SIMPLE OUTSIDE R/W 1,666 SQ. FT.
- 6) FEE SIMPLE INSIDE R/W 3,423 SQ. FT.
- 7) UTILITY EASEMENT 1 SQ. FT.
- 8) AREA REMAINING 60,152 SQ. FT.

PREPARED BY:  
 CITY OF CHARLOTTE  
 ENGINEERING DEPARTMENT  
 600 EAST FOURTH STREET  
 CHARLOTTE, NC 28202  
 704-336-2291

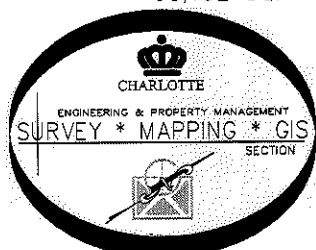

RUMPLE RD  
 (60' PUBLIC RIGHT-OF-WAY)

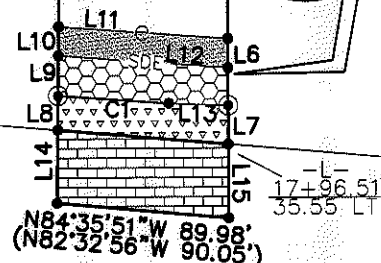

REVISIONS			JOB NO.
9/27/11 AREA			512-08-012
SCALE 0 1" = 100'			208012
DRAWN BY P.S.			SHEET 1
DATE			OF 1
CHECKED BY DS SURVEY SUPVR			
K:\AutoCad\En_su-LD4\208012 City Blvd. Extension\Plats\#4 047-361-10			

DB 27124-443