







I, STEPHEN S. DYER, CERTIFY THAT THIS PLAT WAS PREPARED UNDER MY SUPERVISION AND THAT THE PLAT WAS PREPARED FOR THE PURPOSE OF ACQUISITION AND EASEMENTS ONLY, AND IS NOT INTENDED TO BE A BOUNDARY SURVEY OF PROPERTY SHOWN.

*Steph S. Dyer* Stephen S. Dyer, PLS  
2017.10.16 08:27:51-04'00"

STEPHEN S. DYER, NC P.L.S. L-3509 DATE

STATE OF NORTH CAROLINA  
COUNTY OF MECKLENBURG

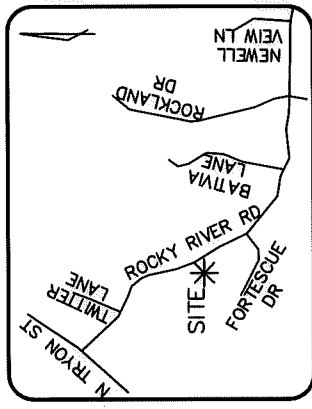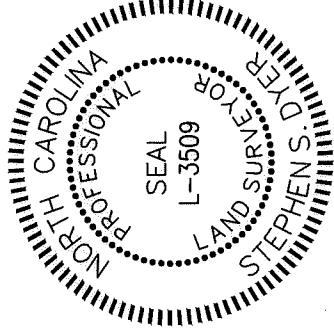

**VICINITY MAP**  
(Not to Scale)

I, \_\_\_\_\_, REVIEW OFFICER OF MECKLENBURG COUNTY, CERTIFY THAT THE MAP OR PLAT TO WHICH THIS CERTIFICATION IS AFFIXED MEETS ALL STATUTORY REQUIREMENTS FOR RECORDING.

PREPARED BY:  
THE ISAACS GROUP  
8720 RED OAK BLVD.  
STE. 420  
CHARLOTTE, NC 28217  
TELE: 704-527-3440  
NC FIRM C.O.A. #C-1069

REVIEW OFFICER \_\_\_\_\_ DATE \_\_\_\_\_

LINE TABLE		
LINE	LENGTH	BEARING
L1	43.31	S12°07'06"E
L2	22.04	S12°07'06"E
L3	45.63	S22°59'56"E
L4	3.32	S22°59'56"E
L5	5.97	S22°59'56"E
L6	5.71	S22°59'56"E
L7	2.66	S22°59'56"E
L8	151.96	S31°55'10"E
L9	41.93	S15°26'39"E
L10	52.93	S15°26'39"E
L11	49.68	N15°26'39"W
L12	39.75	N55°53'45"W
L13	11.67	N78°09'28"E
L14	20.21	S11°11'49"W
L15	26.47	S25°57'53"E
L16	13.36	N74°03'46"E

LINE TABLE		
LINE	LENGTH	BEARING
L17	3.20	S0°00'00"E
L18	16.35	S66°47'08"W
L19	2.47	S23°12'52"E
L20	17.60	N68°35'43"E
L21	22.62	S66°47'08"W
L22	15.00	S23°12'52"E
L23	22.57	N66°47'08"E
L24	77.52	S20°26'31"E
L25	52.15	S35°30'23"E
L26	52.11	S44°05'51"E
L27	47.64	S15°46'16"E
L28	41.70	S19°47'04"E
L29	28.05	S20°54'20"W
L30	45.36	S50°21'31"E
L31	31.52	S55°41'11"W
L32	19.78	N42°03'58"E

LINE TABLE		
LINE	LENGTH	BEARING
L33	39.86	S37°06'32"E
L34	12.26	S80°01'13"E
L35	5.45	N80°01'13"W
L36	3.41	S9°58'47"W
L37	7.84	S80°01'13"E
L38	9.91	S80°01'13"E
L39	6.27	S9°17'48"W
L40	13.50	S80°42'12"E
L41	6.43	N24°01'23"W
L42	6.85	N80°01'13"W
L43	15.00	S9°58'47"W
L44	17.43	S80°01'13"E
L45	7.77	N26°14'51"W
L46	40.97	S9°33'43"W

**NOTE:**

1) BEARINGS AND DISTANCES IN PARENTHESES SHOWN ARE BASED ON RECORDED INFORMATION, MB 32, PG 633.

2) TOTAL AREA= 108,252 SQ.FT.

**EASEMENTS**

3) STORM DRAINAGE EASEMENT=3,293 SQ.FT.

4) UTILITY EASEMENT=42 SQ.FT.

5) TEMP. CONSTRUCTION EASEMENT=4,397 SQ.FT.

**OVERLAPS**

6) EX. PUBLIC STORM DRAINAGE EASEMENT ACCEPTED BY CITY OF CHARLOTTE AS STORM DRAINAGE EASEMENT=2529 SQ.FT.

7) STORM DRAINAGE EASEMENT OVERLAPS  
EX. UTILITY EASEMENT=923 SQ.FT.

8) STORM DRAINAGE EASEMENT OVERLAPS  
EX. SEWER EASEMENT=771 SQ.FT.

9) UTILITY EASEMENT OVERLAPS  
EX. PUBLIC DRAINAGE EASEMENT=13 SQ.FT.

10) TEMP. CONSTRUCTION EASEMENT OVERLAPS  
EX. PUBLIC DRAINAGE EASEMENT=2,224 SQ.FT.

11) TEMP. CONSTRUCTION EASEMENT OVERLAPS  
EX. UTILITY EASEMENT=3,265 SQ.FT.

12) TEMP. CONSTRUCTION EASEMENT OVERLAPS  
EX. SEWER EASEMENT=918 SQ.FT.

**REMAINING AREA**

13) REMAINING AREA= 108,252 SQ.FT.

CURVE TABLE				
CURVE	LENGTH	RADIUS	CHORD BEARING	CHORD
C1	43.80	230.00	S17°32'39"E	43.73
C2	135.15	470.00	S23°40'54"E	134.68
C3	52.00	280.00	N20°45'51"W	51.92
C4	22.12	280.00	S28°20'49"E	22.11
C5	14.13	298.39	N32°03'20"W	14.13
C6	45.10	30.00	S9°33'43"W	40.97
C7	18.02	310.00	N17°06'34"W	18.02



CHARLOTTE  
ENGINEERING DEPARTMENT

**ROCKY RIVER ROAD WEST  
STREETSCAPE**

REVISIONS	CITY PRJ. NO 512-14-022
SCALE	FILE NO
DRAWN BY: R/JG	SHEET 3
DATE: 7/31/2017	OF 3
CHECKED BY: SSD	SURVEY SUPVR.:SSD
PROPERTY ACQUISITION OWNER: ROCKY RIVER VILLAGE HOMEOWNERS ASSOCIATION, INC. TAX ID# 049-141-67	
CHARLOTTE, MECKLENBURG CO., NC	

REVISIONS	
1	09/25/17 CITY REVIEW
2	10/06/17 CITY REVIEW

DB 32648-524, DB 32648-530