
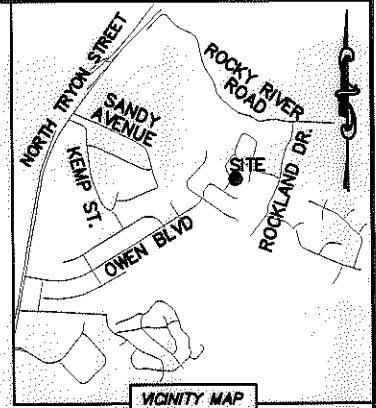


I, DAVID H. SNIDER, CERTIFY THAT THIS PLAT WAS PREPARED UNDER MY SUPERVISION AND THAT THE PLAT WAS PREPARED FOR THE PURPOSE OF ACQUISITION AND EASEMENTS ONLY, AND IS NOT INTENDED TO BE A BOUNDARY SURVEY OF PROPERTY SHOWN.


David H. Snider 5/23/12
 DAVID H. SNIDER, NC P.L.S. L-2942 DATE
 STATE OF NORTH CAROLINA
 COUNTY OF MECKLENBURG

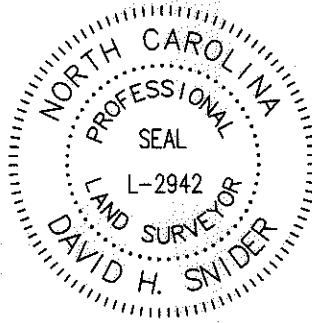

I, _____ REVIEW OFFICER OF MECKLENBURG COUNTY, CERTIFY THAT THE MAP OR PLAT TO WHICH THIS CERTIFICATION IS AFFIXED MEETS ALL STATUTORY REQUIREMENTS FOR RECORDING.


REVIEW OFFICER _____ DATE _____

- NOTE:
- 1) BEARINGS AND DISTANCE SHOWN IN PARENTHESIS ARE BASED ON RECORDED INFORMATION.
 - 2) TOTAL AREA 15,168 SQ.FT.
 - 3) TEMPORARY CONSTRUCTION EASEMENT 1,111 SQ.FT.
 - 4) TOTAL AREA REMAINING 15,168 SQ.FT.

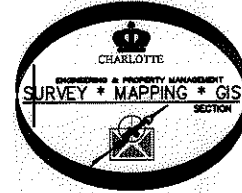

SMA 1907/03 DYN DRG CN

CREEKSTONE PLACE (50' PUBLIC R/W)

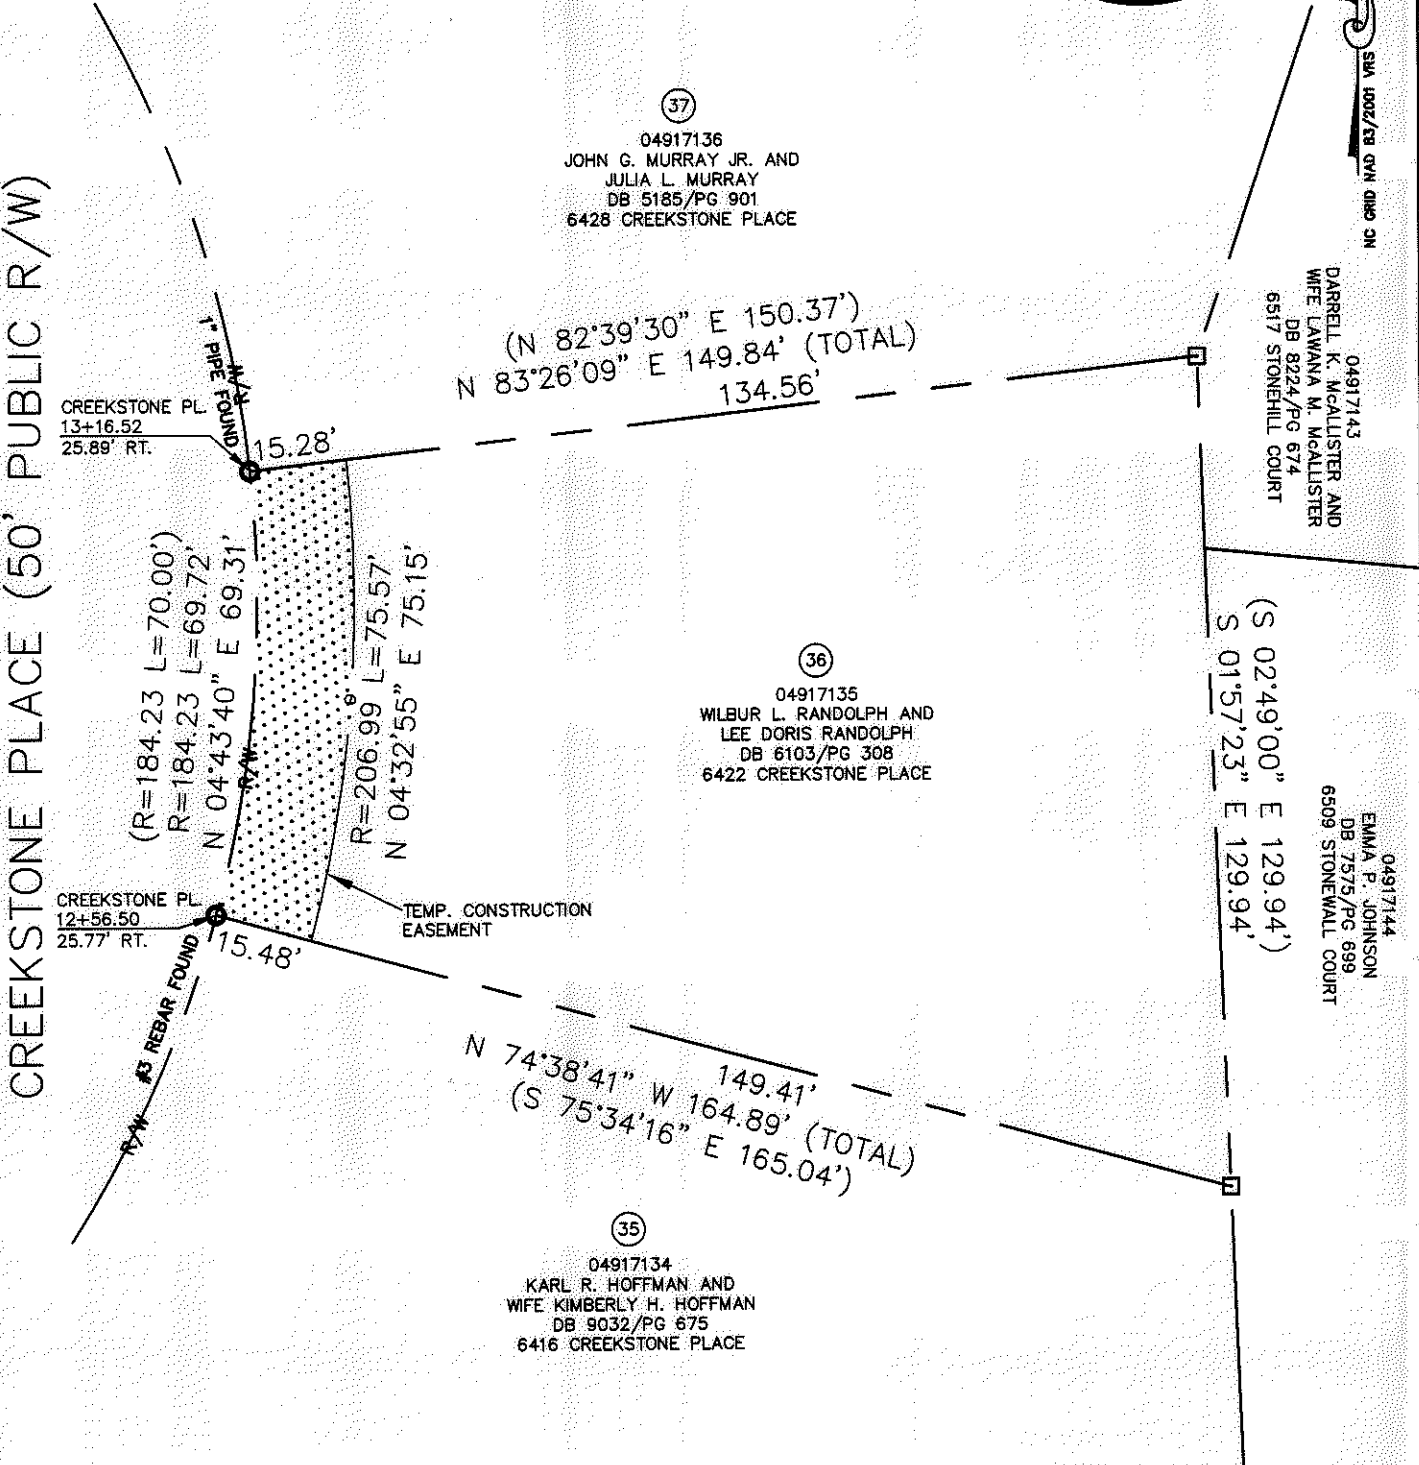

04917143
 DARRELL K. MCALLISTER AND WIFE LAWANA M. MCALLISTER, DB 8224/PG 674, 6517 STONEHILL COURT

04917144
 EMMA P. JOHNSON, DB 7575/PG 699, 6509 STONEWALL COURT

LEGEND

- REBAR OR IRON PIN FOUND
- COMPUTED POINT
- PROPERTY LINES
- EXISTING RIGHT-OF-WAY
- TEMP. CONSTRUCTION EASEMENT

PREPARED BY:
 CITY OF CHARLOTTE
 ENGINEERING & PROPERTY MANAGEMENT
 600 EAST FOURTH STREET
 CHARLOTTE, NC 28202
 704-336-2291

REVISIONS		JOB NO.
05-21-12-correct owners name		512-07-026
SCALE 1"=30'		FILE NO. 049-171-35
DRAWN BY LG		SHEET 1
DATE		OF 1
CHECKED BY DHS SURVEY SUPR.		
K:\AUTOCAD\EN_SU-LD4\207026\DWG\NEWELL-SOUTH NIP PLATS.DWG		

ACQUISITION BY DB 21463 PG 855-859