
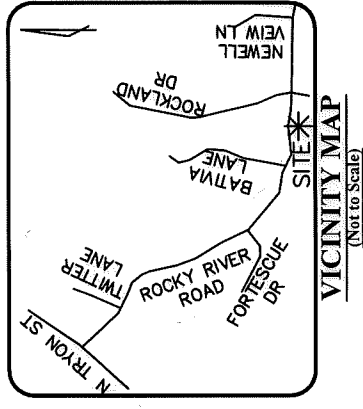


I, STEPHEN S. DYER, CERTIFY THAT THIS PLAT WAS PREPARED UNDER MY SUPERVISION AND THAT THE PLAT WAS PREPARED FOR THE PURPOSE OF ACQUISITION AND EASEMENTS ONLY, AND IS NOT INTENDED TO BE A BOUNDARY SURVEY OF PROPERTY SHOWN.

SSD
 Stephen S. Dyer, PLS
 2017.10.16 08:49:51-04'00"

STEPHEN S. DYER, NC P.L.S. L-3509 DATE

STATE OF NORTH CAROLINA
 COUNTY OF MECKLENBURG

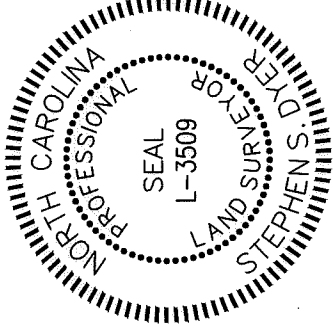

I, _____, REVIEW OFFICER OF MECKLENBURG COUNTY, CERTIFY THAT THE MAP OR PLAT TO WHICH THIS CERTIFICATION IS AFFIXED MEETS ALL STATUTORY REQUIREMENTS FOR RECORDING.

REVIEW OFFICER _____ DATE _____

LINE TABLE		LINE	LENGTH	BEARING
L1	94.64	N8°54'35"E		
L2	6.45	N8°54'35"E		
L3	11.38	N8°54'35"E		
L4	19.96	N8°54'35"E		
L5	88.00	S88°45'55"E		
L6	184.81	S88°45'55"E		
L7	257.61	S88°45'55"E		
L8	40.08	S6°55'35"W		
L9	7.57	S6°55'35"W		
L10	27.61	S6°55'35"W		
L11	92.80	N78°55'42"E		
L12	52.89	S78°44'56"E		
L13	54.00	S77°05'00"E		
L14	46.07	S79°28'06"E		
L15	38.01	S82°02'41"E		
L16	51.31	S86°51'54"E		
L17	11.56	S67°25'59"E		
L18	3.94	S59°03'32"E		
L19	17.83	S79°21'18"W		
L20	48.97	S79°21'18"W		

LINE TABLE		LINE	LENGTH	BEARING
L21	25.55	N78°50'53"W		
L22	63.52	N77°41'30"W		
L23	6.04	N77°49'26"W		
L24	62.57	N80°25'44"W		
L25	37.52	N86°32'09"W		
L26	5.01	N86°32'09"W		
L27	2.47	N86°32'09"W		
L28	60.57	N86°32'09"W		
L29	52.70	S71°46'20"E		
L30	187.44	N85°44'54"E		
L31	101.72	S87°45'42"E		
L32	31.02	S6°40'48"W		
L33	15.00	S83°19'12"E		
L34	26.87	N6°40'48"E		
L35	22.93	S46°49'31"E		
L36	36.15	S73°51'43"E		
L37	26.37	S6°40'48"W		
L38	2.47	S83°19'12"E		
L39	26.51	N6°40'48"E		

CURVE TABLE			
CURVE	LENGTH	RADIUS	CHORD BEARING
C1	81.37	1220.50	S88°55'38"W
C2	122.13	876.32	S89°21'50"W
			CHORD
			81.36
			122.03

NOTE:

1) BEARINGS AND DISTANCES IN PARENTHESES SHOWN ARE BASED ON RECORDED INFORMATION, DB 18084, PG 879.

2) TOTAL AREA=290,660 SQ.FT.

PROPOSED EASEMENTS

3) FEE SIMPLE INSIDE EX. RIGHT OF WAY=6,377 SQ.FT.

4) FEE SIMPLE OUTSIDE EX. RIGHT OF WAY=9,128 SQ.FT.

5) UTILITY EASEMENT=65 SQ.FT.

6) TEMP. CONSTRUCTION EASEMENT=6,911 SQ.FT.

EXISTING EASEMENTS

7) TEMP. CONSTRUCTION EASEMENT OVERLAPS
 EX. STORM DRAINAGE EASEMENT=40 SQ.FT.

REMAINING AREA

8) AREA REMAINING=275,155 SQ.FT.

PREPARED BY:
 THE ISAACS GROUP
 8720 RED OAK BLVD.
 STE. 420
 CHARLOTTE, NC 28217
 TELE: 704-527-3440
 NC FIRM C.O.A. #C-1069



CHARLOTTE
 ENGINEERING DEPARTMENT

**ROCKY RIVER ROAD WEST
 STREETScape**

REVISIONS	CITY PRJ. NO 512-14-022
SCALE	FILE NO
PROPERTY ACQUISITION	SHEET 3
OWNER: KAO VANG AND WIFE, HOUA VANG TAX ID#: 049-172-55	OF 3
DRAWN BY: R/JG	CHARLOTTE, MECKLENBURG CO., NC
DATE: 7/31/2017	CHECKED BY: SSD SURVEY SUPVR.:SSD

DB 32579-678