





I, DAVID H. SNIDER, CERTIFY THAT THIS PLAT WAS PREPARED UNDER MY SUPERVISION AND THAT THE PLAT WAS PREPARED FOR THE PURPOSE OF EASEMENTS ONLY, AND IS NOT INTENDED TO BE A BOUNDARY SURVEY OF PROPERTY SHOWN.

David H. Snider 4/24/09
 DAVID H. SNIDER, NC P.L.S. L-2942 DATE

NOTE:

- 1) BEARINGS AND DISTANCES SHOWN IN PARENTHESES ARE BASED ON RECORDED MAP INFORMATION.
- 2) TOTAL AREA 3,290 SQ.FT.
- 3) TEMPORARY CONSTRUCTION EASEMENT 793 SQ.FT.
- 4) AREA REMAINING 3,290 SQ.FT.

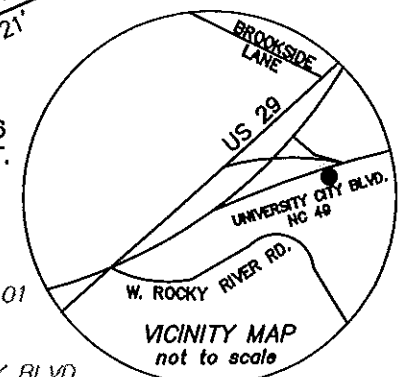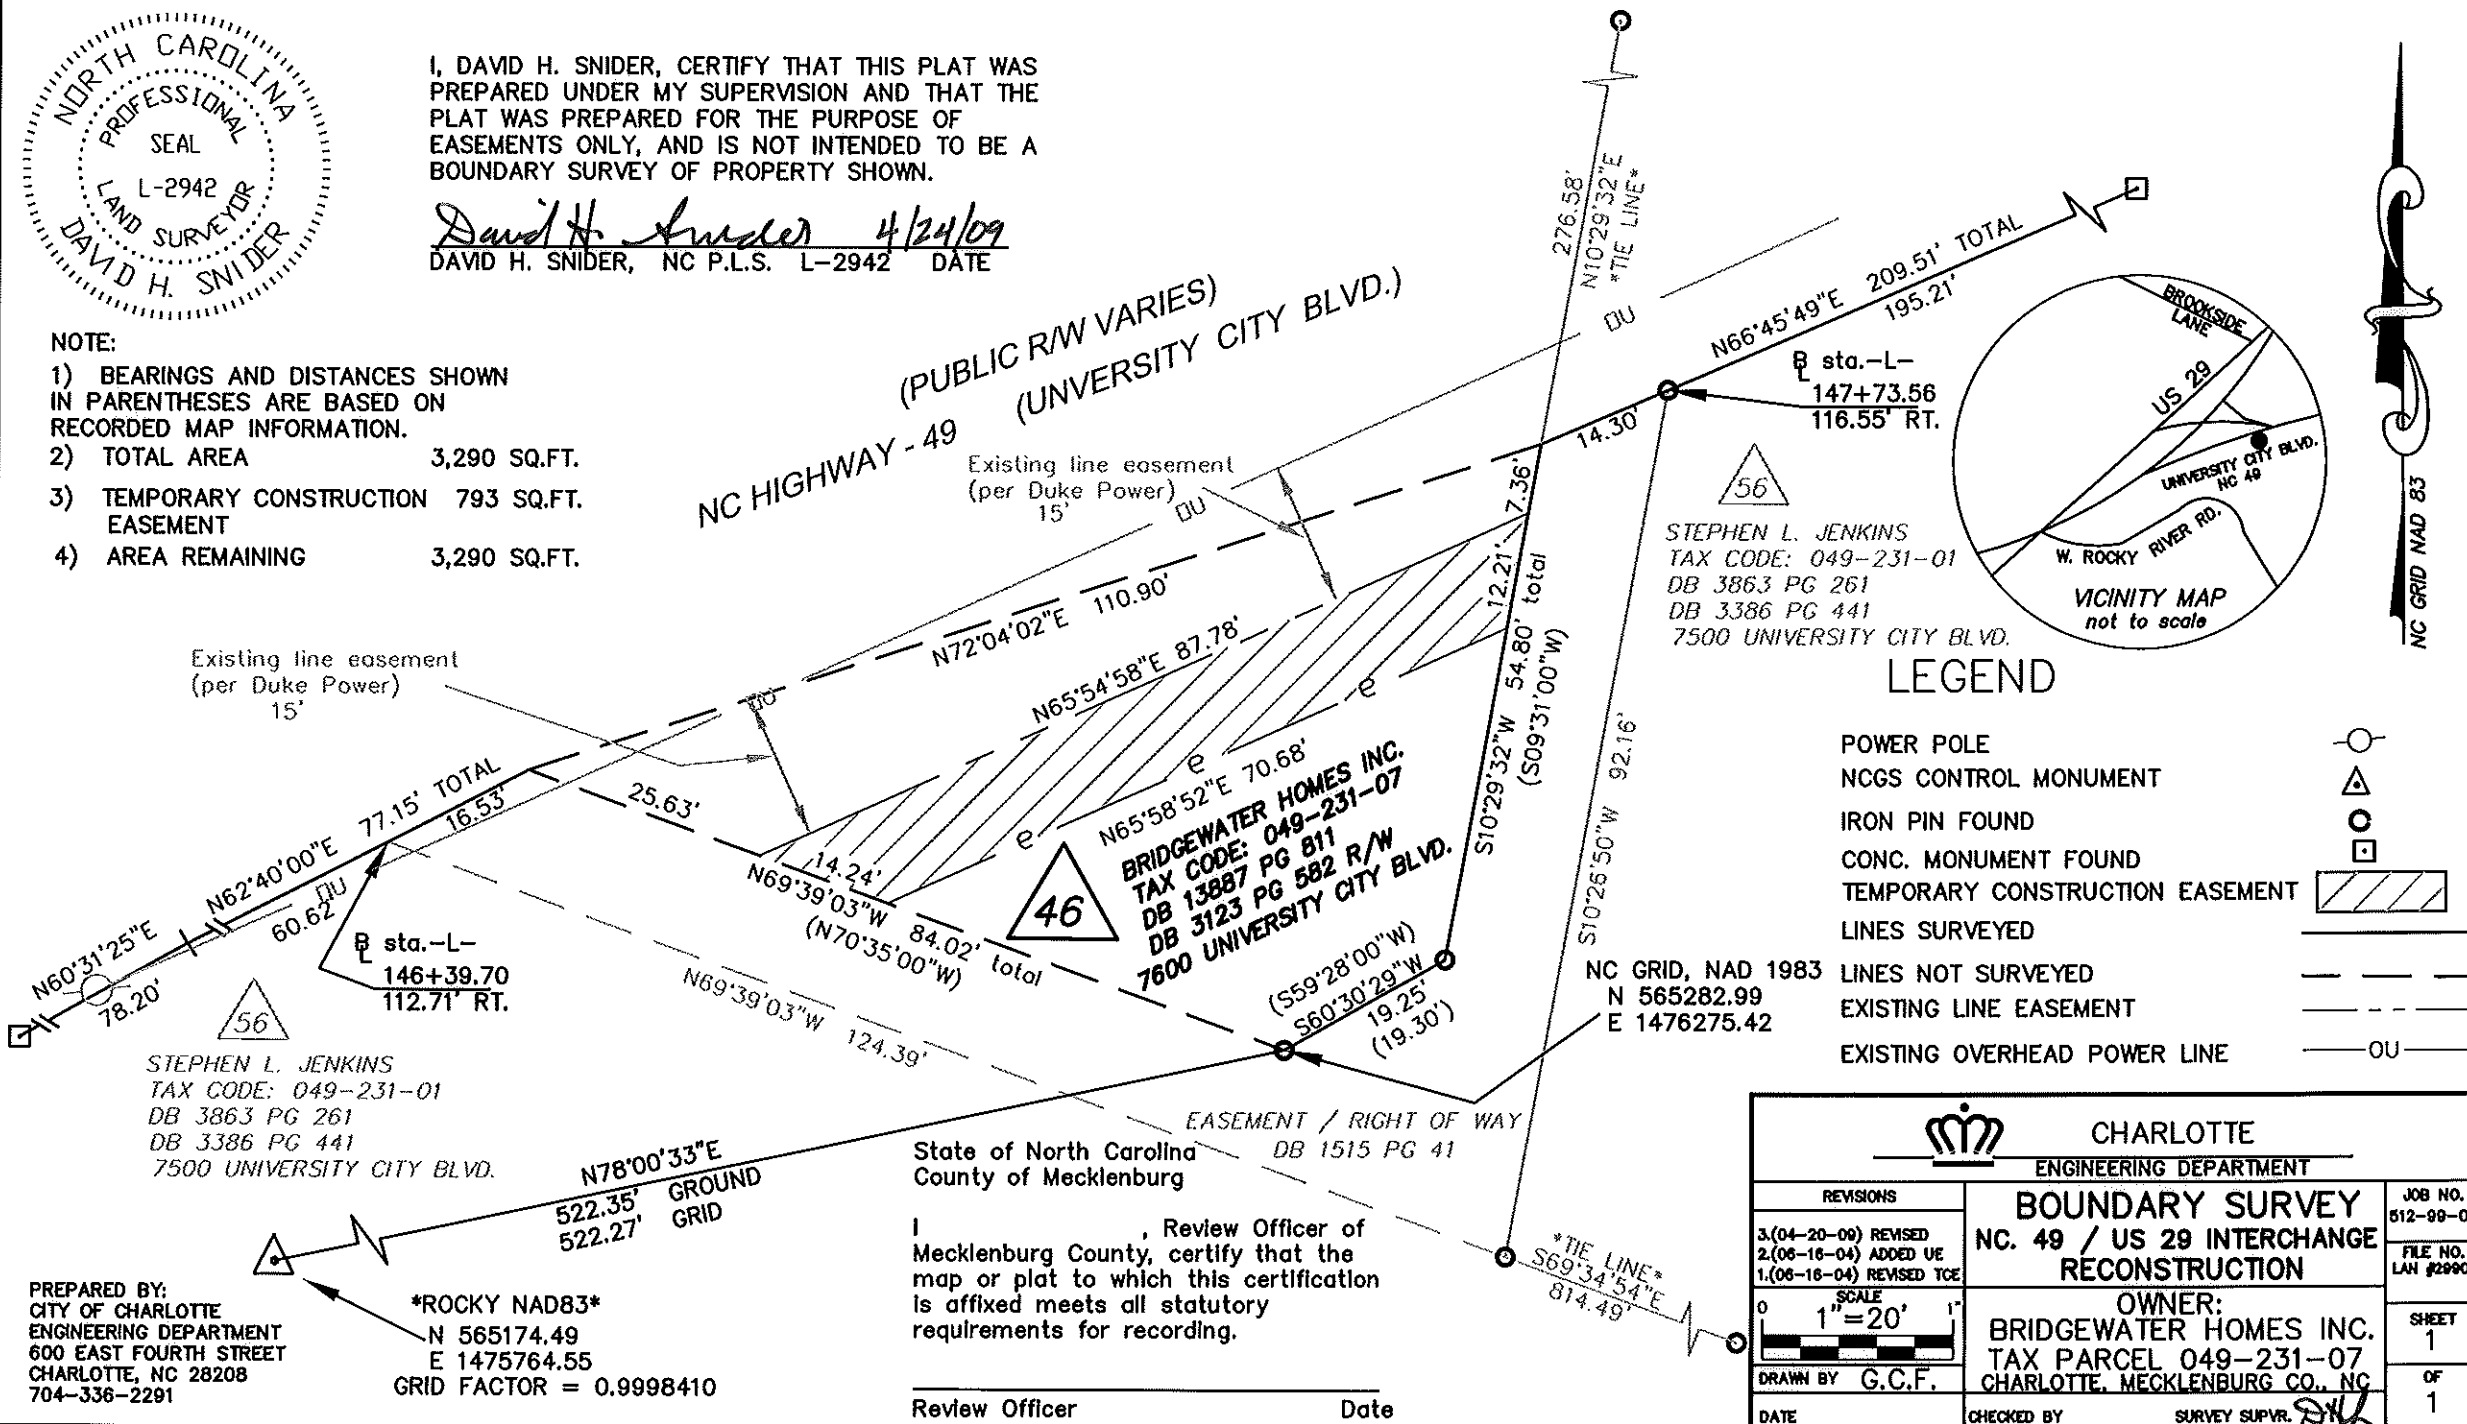

LEGEND

POWER POLE	
NCGS CONTROL MONUMENT	
IRON PIN FOUND	
CONC. MONUMENT FOUND	
TEMPORARY CONSTRUCTION EASEMENT	
LINES SURVEYED	
LINES NOT SURVEYED	
EXISTING LINE EASEMENT	
EXISTING OVERHEAD POWER LINE	

State of North Carolina
 County of Mecklenburg

I, _____, Review Officer of Mecklenburg County, certify that the map or plat to which this certification is affixed meets all statutory requirements for recording.

Review Officer _____ Date _____

		CHARLOTTE ENGINEERING DEPARTMENT	
BOUNDARY SURVEY		JOB NO. 512-99-009	
NC. 49 / US 29 INTERCHANGE RECONSTRUCTION		FILE NO. LAN #299009	
OWNER: BRIDGEWATER HOMES INC.		SHEET 1	
TAX PARCEL 049-231-07		OF 1	
CHARLOTTE, MECKLENBURG CO., NC			
REVISIONS 3.(04-20-09) REVISED 2.(06-16-04) ADDED UE 1.(06-16-04) REVISED TCE		SCALE 	
DRAWN BY G.C.F.		CHECKED BY _____	
DATE _____		SURVEY SUPR. <i>D.H.S.</i>	

PREPARED BY:
 CITY OF CHARLOTTE
 ENGINEERING DEPARTMENT
 600 EAST FOURTH STREET
 CHARLOTTE, NC 28208
 704-336-2291

ROCKY NAD83
 N 565174.49
 E 1475764.55
 GRID FACTOR = 0.9998410

DB 25132 - 853