

VICINITY MAP
Not to Scale

I, JACKIE W. BRIM, CERTIFY THAT THIS PLAT WAS PREPARED UNDER MY SUPERVISION AND THAT THE PLAT WAS PREPARED FOR THE PURPOSE OF EASEMENTS ONLY, AND IS NOT INTENDED TO BE A BOUNDARY SURVEY OF PROPERTY SHOWN.

Jackie W. Brim 2-28-2018
 JACKIE W. BRIM, NC P.L.S. L-4348 DATE


LEGEND

- REBAR OR PIPE FOUND
- CITY CONTROL AS NOTED
- CALCULATED POINT
- LINE SURVEYED
- LINE NOT SURVEYED
- TEMPORARY CONSTRUCTION EASEMENT



NOTES:

- 1) BEARINGS AND DISTANCES SHOWN IN PARENTHESES ARE BASED ON RECORDED INFORMATION, MB 7-769
- 2) TOTAL AREA 20,162 SQ.FT.
- 3) TEMPORARY CONSTRUCTION EASEMENT 77 SQ.FT.
- 4) AREA REMAINING 20,162 SQ.FT.

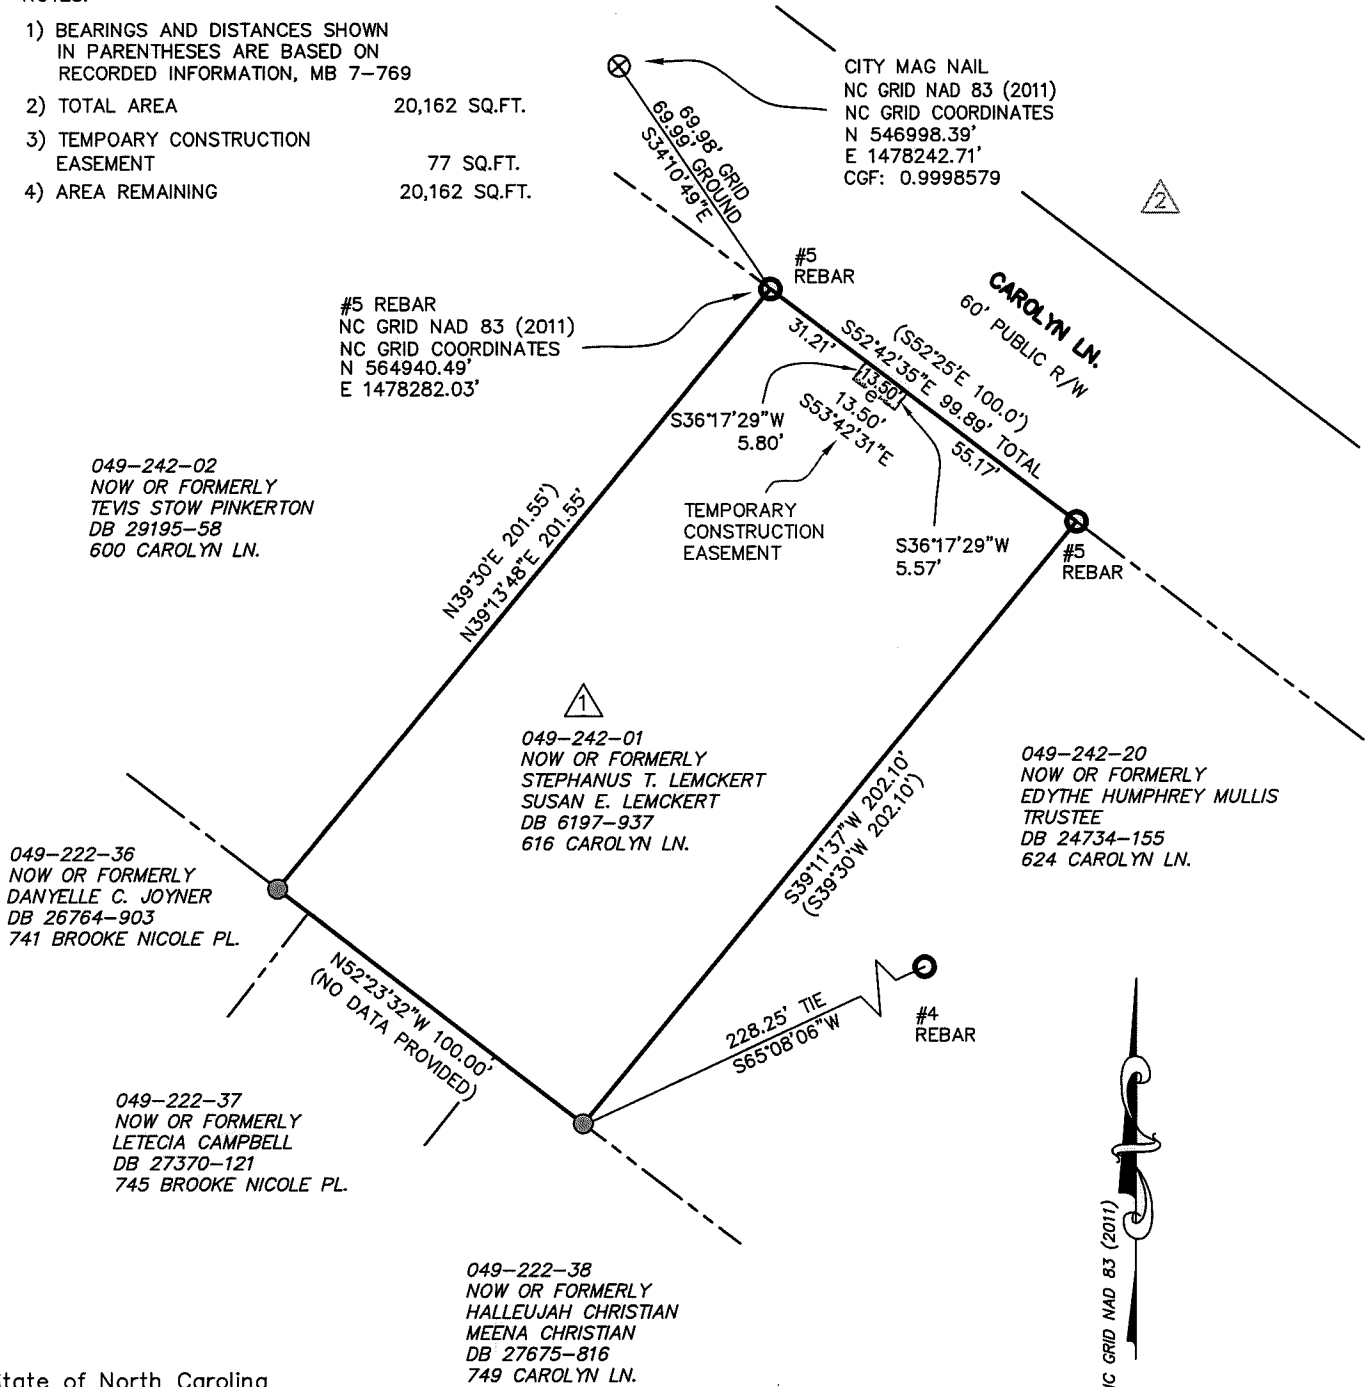

State of North Carolina
County of Mecklenburg

I, _____, Review Officer of Mecklenburg County, certify that the map or plat to which this certification is affixed meets all statutory requirements for recording.

Review Officer _____ Date _____

PREPARED BY:
CITY OF CHARLOTTE
ENGINEERING & PROPERTY MANAGEMENT
600 EAST FOURTH STREET
CHARLOTTE, NC 28208
704-336-2291

CHARLOTTE ENGINEERING & PROPERTY MANAGEMENT DEPARTMENT		
REVISIONS	PROJECT: 616 CAROLYN LN. STORM DRAINAGE IMPROVEMENT PROJECT	JOB NO. SWDES10111
		FILE NO.
1"=50' SCALE	OWNERS: STEPHANUS T. LEMCKERT SUSAN E. LEMCKERT 616 CAROLYN LN. CHARLOTTE, MECKLENBURG CO., NC	SHEET 1
DRAWN BY JPG	CHECKED BY GAI SURVEY SUPVR.	OF 1
P:\acadproj\Surproj\SWATER\MAINT\Carolyn Lane\616\PLATS\616 Carolyn Ln\PLAT 1.dwg		

DB 32648 - 558