


NOTE: Property corners shown circled were located by actual survey. Bearings and distances shown in parenthesis are based on deed information.

This plat was prepared under my supervision.

R. Dennis Smith
N.C. Reg. Surveyor No. L-1482.

(NOT TO SCALE)

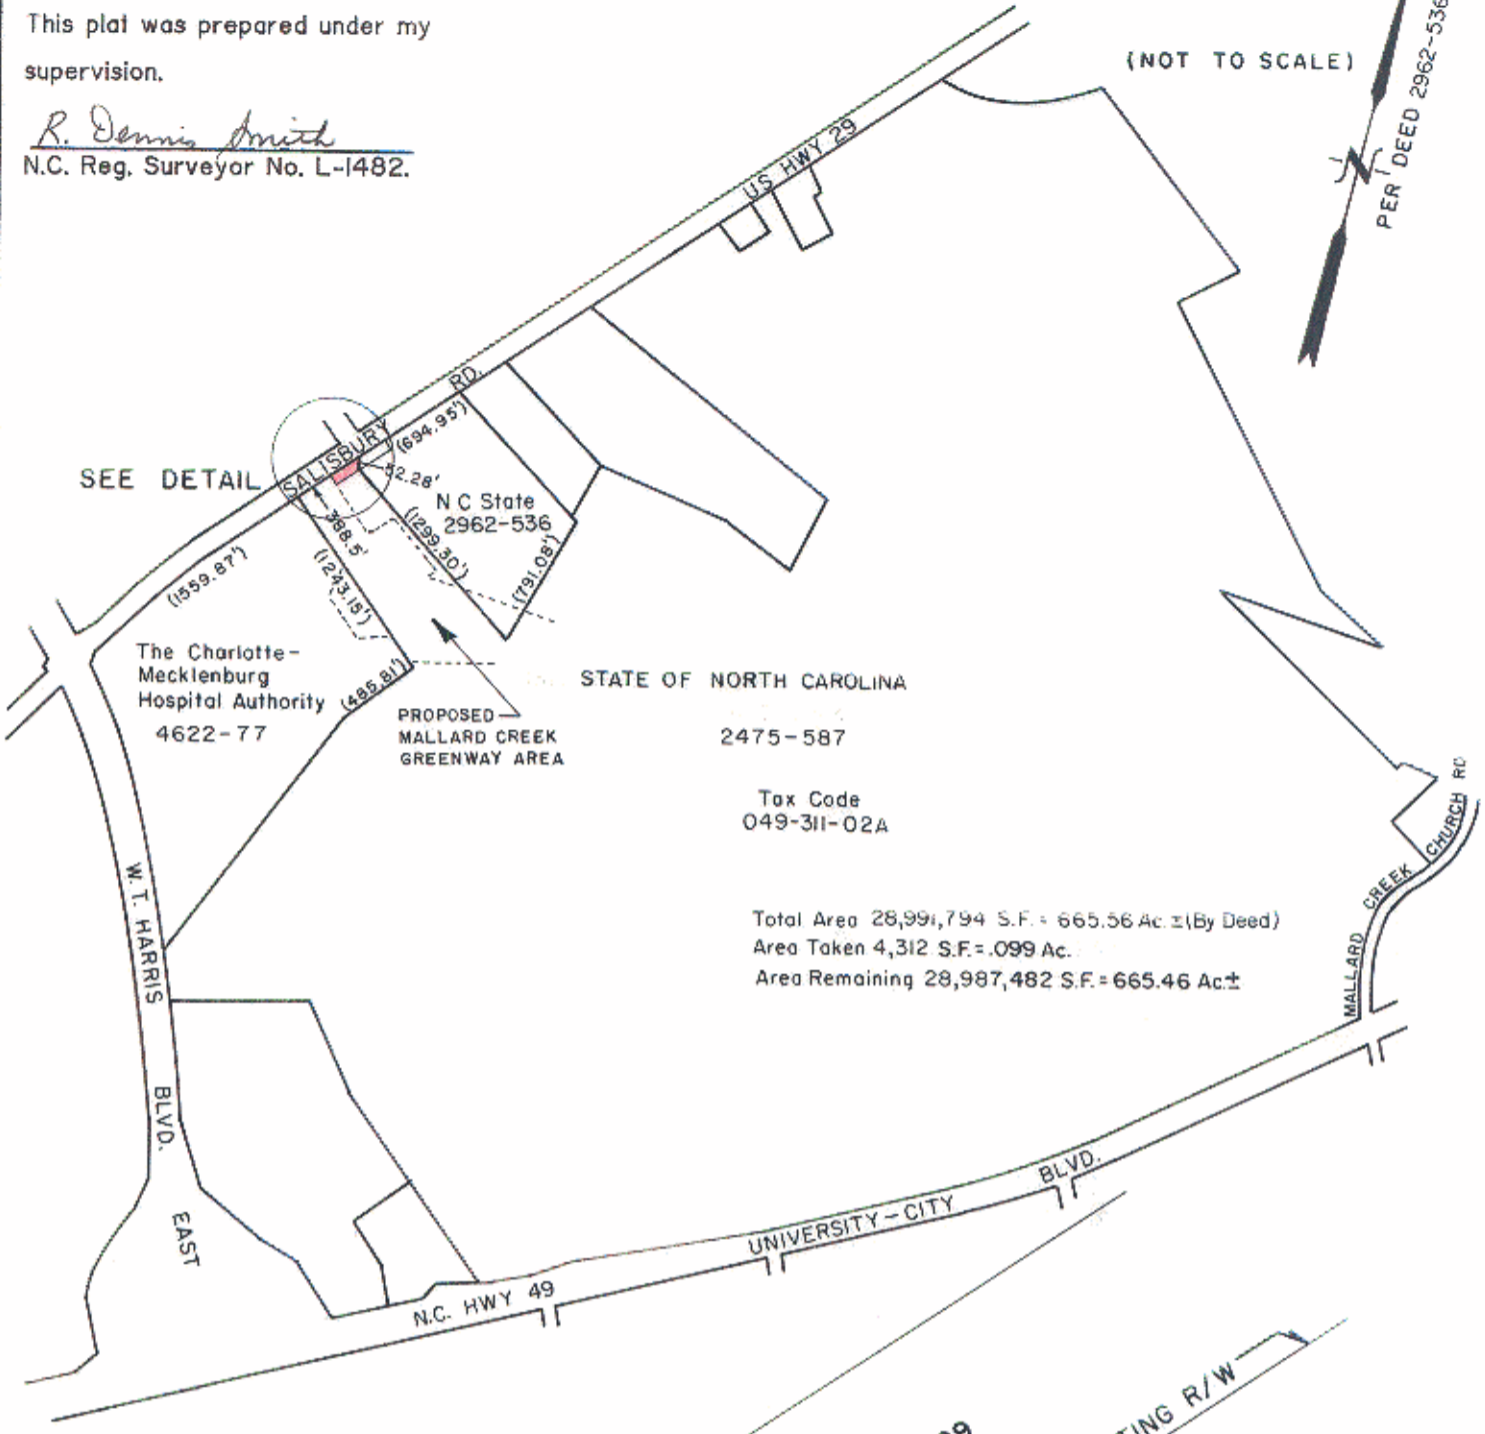


STATE OF NORTH CAROLINA
2475-587


Tax Code
049-311-02A

Total Area 28,991,794 S.F. = 665.56 Ac. ± (By Deed)
Area Taken 4,312 S.F. = .099 Ac.
Area Remaining 28,987,482 S.F. = 665.46 Ac. ±

DETAIL
SCALE: 1" = 100'

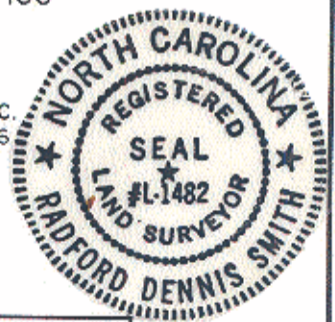

State of N.C.
2962-536

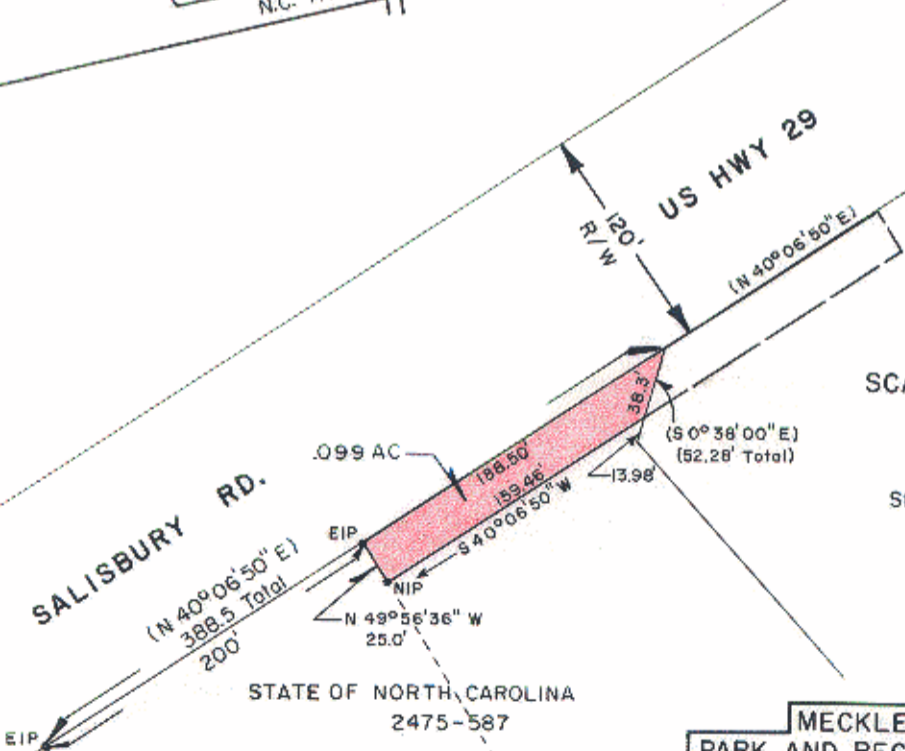

MECKLENBURG COUNTY
PARK AND RECREATION DEPARTMENT

<p>CHARLOTTE ENGINEERING DEPARTMENT</p>		JOB NO 512- 86-150 FILE NO.
REVISIONS	PROPERTY TO BE ACQUIRED FOR MALLARD CREEK GREENWAY	SHEET 1 OF 1
DRAWN BY I. HOMS CHECKED BY RLB R. Dennis Smith SURVEY SUPVR.	PROPERTY OF STATE OF NORTH CAROLINA	DATE 8-18-87 SCALE NONE

049-31