

This plat was prepared under my supervision *R. Dennis Smith*  
N. C. Reg. Surveyor No. *L-1482*

TAX CODE  
053-152-01  
DEED: 3825-760

TAX CODE  
053-152-23  
DEED: 4969-314

SAM WILSON RD.

ROAD  
60' R/W

N 44°-01'-20" W  
NEW IRON

S 45°-54'-52" W  
150.62'


TAX CODE  
053-152-02  
DEED: 4887-317

E 84°-13'-02" W  
NEW IRON

CHARLOTTE-MECKLENBURG UTILITY DEPT.  
TAX CODE  
053-152-24  
DEED: 2739-4

Total Area 38,318 S.F. = 0.88 Ac.

199.80'

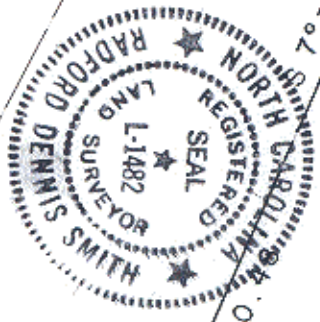

R/W


OLD IRON

N 82°-15'-55" E  
132.92'

N 45°-57'-07" E  
132.90'

TAX CODE  
053-152-22  
DEED: 3032-281

TAX CODE  
053-152-25  
DEED: 4654-298

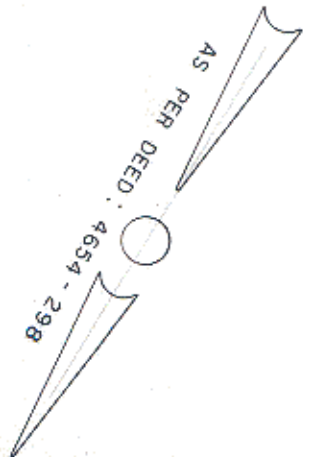

OLD IRON

OLD IRON

<p><b>CHARLOTTE</b> ENGINEERING DEPARTMENT</p>		JOB NO.
<p>BOUNDARY SURVEY</p>		FILE NO.
<p>PROPERTY OF <b>CHARLOTTE-MECKLENBURG UTILITY DEPARTMENT</b></p>		SHEET
<p>DATE OCT. 7, 1985 SCALE 1" = 40'</p>		OF
<p>REVISIONS</p>	<p>DRAWN BY T.L.K. CHECKED BY K.D.S. R.D.S. ENGINEER</p>	

FILE 53-15