


State of North Carolina  
County of Mecklenburg

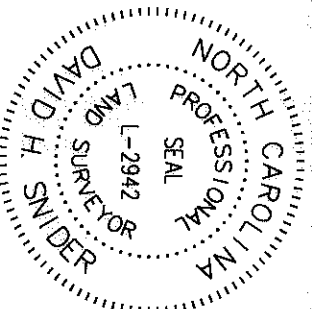

I, Review Officer of Mecklenburg County, certify that the map or plat to which this certification is affixed meets all statutory requirements for recording.

Review Officer

Date

LINDA K. BLAKE  
CATHERINE H. BLAKE  
TAX CODE: 055-159-51  
DB 11536 PG 988

NC GRID  
NAD 83/2001

LINE	LENGTH	BEARING
L1	35.81	S81°40'35"E
L2	31.41	S30°17'53"E
L3	41.29	S16°07'28"W
L4	36.29	S81°40'35"E
L5	35.96	S30°17'53"E
L6	33.97	S16°07'28"W
L7	23.49	S59°50'35"E
L8	37.87	S77°28'27"E
L9	3.31	N28°13'45"E
L10	11.76	S61°46'15"E
L11	9.36	S77°28'27"E
L12	14.24	N57°31'33"E
L13	55.86	S77°28'27"E
L14	9.49	N57°31'33"E

SHANE E. HELMS  
TAX CODE: 055-155-39  
DB 19313 PG 283

RICHARD V. BARBER  
ANITA N. BARBER  
TAX CODE: 055-159-53  
DB 7128 PG 810  
6754 GLENMOOR DRIVE

CARL RICHARD SWITZER  
KAY TEMPLE SWITZER  
TAX CODE: 055-155-47  
DB 17130 PG 339  
6746 GLENMOOR DRIVE

ANDREA M. CURRENCE  
TAX CODE: 055-155-46  
DB 8137 PG 433  
6738 GLENMOOR DRIVE


PAUL W. FULLER  
KATHRYN A. FULLER  
TAX CODE: 055-155-40  
DB 5562 PG 706

(S28°19'25"W 175.00' total)  
96.67'

(128)

(125)


(124)

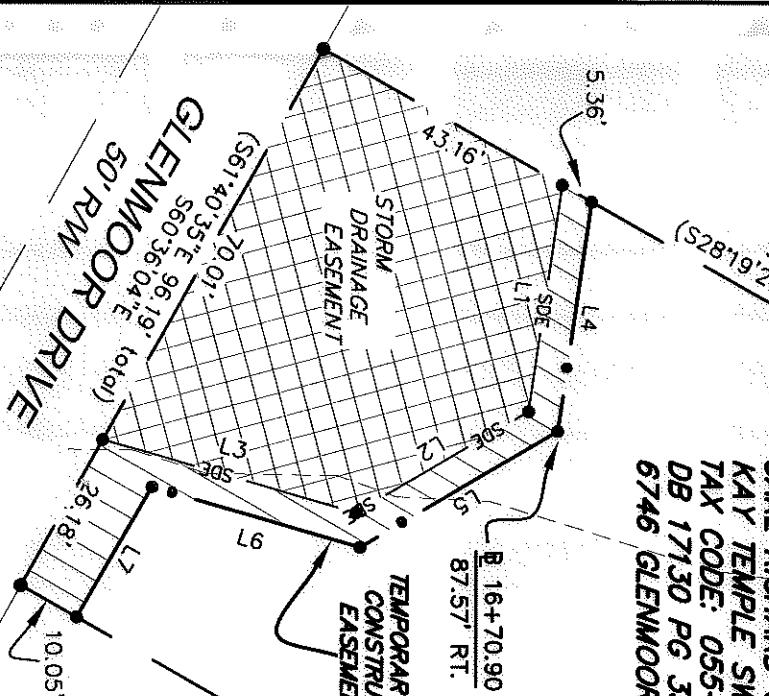

NOTE:  
1) BEARINGS AND DISTANCES SHOWN IN PARENTHESES ARE BASED ON RECORDED MAP INFORMATION.  
2) COMPUTED PROJECT DISTANCE \*  
3) TCE OVERLAPS EXISTING DRAINAGE & UTILITY EASEMENTS PER MB 14 PG 565 60 SQ.FT.  
4) SDE OVERLAPS EXISTING DRAINAGE & UTILITY EASEMENTS PER MB 14 PG 565 549 SQ.FT.  
5) TOTAL AREA 16,833 SQ.FT.  
6) TEMP. CONSTRUCTION EASEMENT 1,118 SQ.FT.  
7) STORM DRAINAGE EASEMENT 2,299 SQ.FT.  
8) AREA REMAINING 16,833 SQ.FT.

LEGEND

- CALCULATED POINT
- TEMP. CONSTRUCTION EASEMENT
- STORM DRAINAGE EASEMENT
- LINES SURVEYED
- LINES NOT SURVEYED

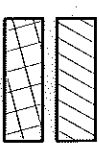

PREPARED BY:  
CITY OF CHARLOTTE  
ENGINEERING DEPARTMENT  
600 EAST FOURTH STREET  
CHARLOTTE, NC 28208  
704-336-2291



CHARLOTTE  
ENGINEERING DEPARTMENT

PAWTUCKETT NIP

REVISIONS	JOB NO.	DATE	SHEET
	512-08-052		1
OWNER: CARL RICHARD SWITZER and KAY TEMPLE SWITZER TAX CODE: 055-155-47 CHARLOTTE, MECKLENBURG CO., NC	FILE NO.		OF
DRAWN BY: G.F.			1
CHECKED BY: SURVEY SUPERVISOR			
DATE: 10/13/11			

ACQUISITION BY DB 27068 PG 986