


PREPARED BY:
 CITY OF CHARLOTTE
 ENGINEERING &
 PROPERTY MANAGEMENT
 600 EAST FOURTH STREET
 CHARLOTTE, NC 28202
 704-336-2291

STATE OF NORTH CAROLINA
 COUNTY OF MECKLENBURG
 REVIEW OFFICER OF MECKLENBURG COUNTY, CERTIFY THAT THE MAP OR PLAT TO WHICH THIS CERTIFICATION IS AFFIXED MEETS ALL STATUTORY REQUIREMENTS FOR RECORDING.
 REVIEW OFFICER _____ DATE _____



I, DAVID H. SNIDER, CERTIFY THAT THIS PLAT WAS PREPARED UNDER MY SUPERVISION AND THAT THE PLAT WAS PREPARED FOR THE PURPOSE OF ACQUISITION AND EASEMENTS ONLY, AND IS NOT INTENDED TO BE A BOUNDARY SURVEY OF PROPERTY SHOWN.

David H. Snider
 DAVID H. SNIDER, NC P.L.S. L-2942 DATE *4/16/08*

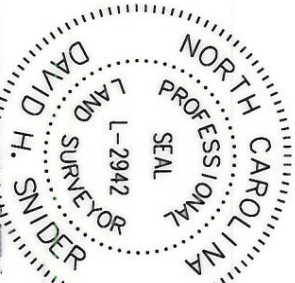


ACQUISITION BY CITY
 RECORDED IN DEED BOOK
 24195-263
 10-16-08

LINE	LENGTH	BEARING
L1	59.74'	N 71°40'28" E
L2	6.00'	S 18°03'05" E
L3	5.69'	N 63°12'53" E
L4	18.71'	S 03°23'17" E
L5	53.48'	N 69°45'17" E
L6	14.61'	S 18°03'05" E

LEGEND

- REBAR OR IRON PIN FOUND
- CONCRETE MONUMENT FOUND
- PROPERTY LINES
- EXIST RIGHT-OF-WAY
- TEMP. CONSTRUCTION EASEMENT
- SIDEWALK/UTILITY EASEMENT
- TEMP. CONSTRUCTION EASEMENT
- SIDEWALK/UTILITY EASEMENT

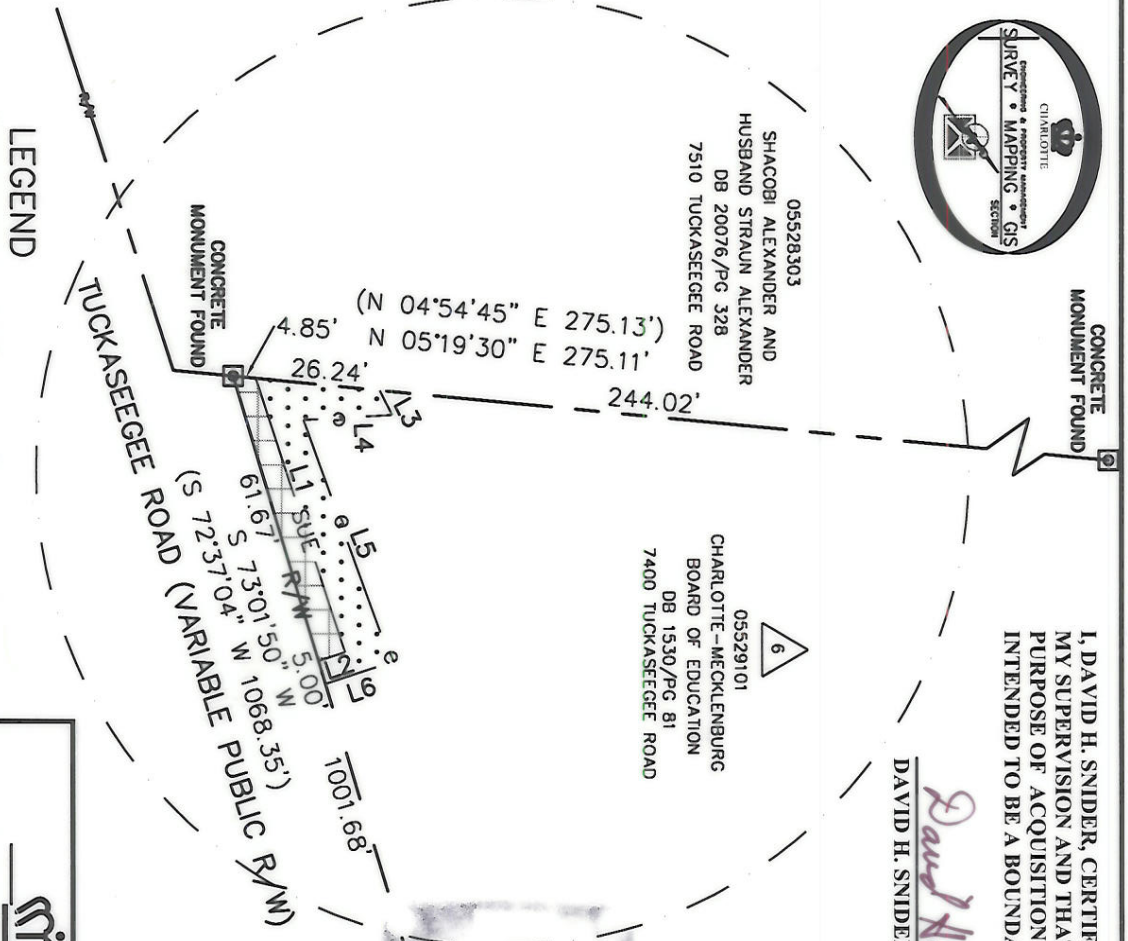

CHARLOTTE
 ENGINEERING DEPARTMENT

REVISIONS	TUCKASEEGE ROAD AT WEST MECKLENBURG HIGH SCHOOL SIDEWALK PROJECT	JOB NO. 055-291-01	FILE NO. 512-07-057
0	EASEMENT ACQUISITION		
	OWNER: CHARLOTTE-MECKLENBURG BOARD OF EDUCATION		
	CHARLOTTE, MECKLENBURG CO., NC		
	CHECKED BY DHS SURVEY SUPR. <i>DHS</i>		
	DRAWN BY LG		
	SCALE 1"=40'		
	DATE		
	K:\AUTOCAD\MEN_SU-LD4\207057DWG\PLAT 6.DWG		