

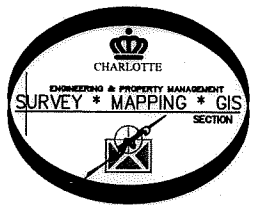


MAG. NAIL
 NC GRID NAD 83 (2011)
 N: 553,778.78 FEET
 E: 1,420,651.51 FEET
 CGF: 0.9998415

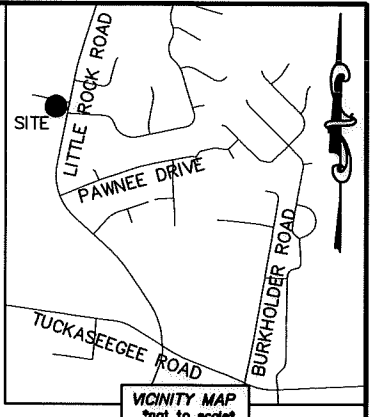

I, JACKIE W. BRIM, CERTIFY THAT THIS PLAT WAS PREPARED UNDER MY SUPERVISION AND THAT THE PLAT WAS PREPARED FOR THE PURPOSE OF ACQUISITION AND EASEMENTS ONLY, AND IS NOT INTENDED TO BE A BOUNDARY SURVEY OF PROPERTY SHOWN.

Jackie W. Brim 11-3-2016
 JACKIE W. BRIM, NC P.L.S. L-4348 DATE

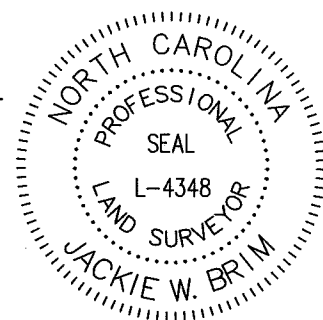

LAKELAND DRIVE (60' PUBLIC R/W)
 (N 78°38'00" W 200.00')
 S 78°24'33" E 199.72' * (TOTAL)
 171.14'

05532106
 MAURICE BLACKBURN AND
 WIFE URSULA J. BLACKBURN
 DB 8101/PG 333
 6815 LAKELAND DRIVE


32
 05532134
 DONNA K. MILLS
 DB 29396/PG 21
 1806 LITTLE ROCK ROAD

STATE OF NORTH CAROLINA
 COUNTY OF MECKLENBURG

I, _____ REVIEW OFFICER
 OF MECKLENBURG COUNTY, CERTIFY THAT THE
 MAP OR PLAT TO WHICH THIS CERTIFICATION
 IS AFFIXED MEETS ALL STATUTORY
 REQUIREMENTS FOR RECORDING.

REVIEW OFFICER _____ DATE _____

- NOTE:
- 1) BEARINGS AND DISTANCE SHOWN IN PARENTHESIS ARE BASED ON RECORDED INFORMATION.
 - 2) COMPUTED PROJECT DISTANCE - *
 - 3) TOTAL AREA 22,000 SQ.FT.
 - 4) TEMP. CONSTRUCTION EASEMENT 1,886 SQ.FT.
 - 5) SIDEWALK/UTILITY EASEMENT 1,370 SQ.FT.
 - 6) TOTAL AREA REMAINING 22,000 SQ.FT.

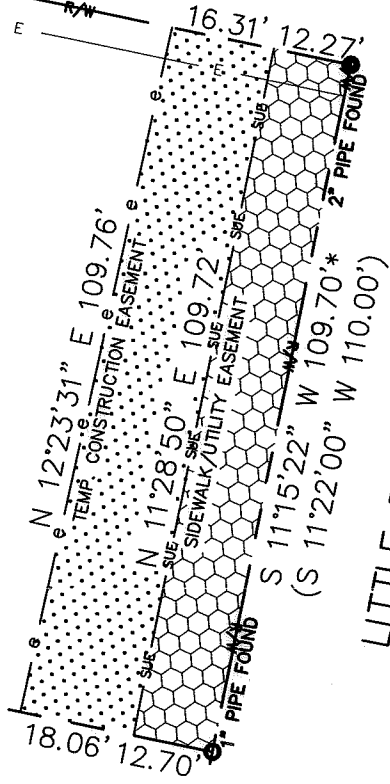

LITTLE ROCK ROAD
 (VARIABLE PUBLIC R/W)

LEGEND

- REBAR OR IRON PIN FOUND
- COMPUTED POINT
- PROPERTY LINES
- EXISTING RIGHT-OF-WAY
- EXISTING EASEMENTS
- TEMP. CONSTRUCTION EASEMENT
- SIDEWALK/UTILITY EASEMENT

1" PIPE FOUND
 S 11°28'39" W 70.28' (TIE)
 (N 11°22'00" E 110.00')
 N 11°28'39" E
 169.39'
 N 78°29'43" W 200.15' * (TOTAL)
 (N 78°38'00" W 200.00')

PREPARED BY:
 CITY OF CHARLOTTE
 ENGINEERING & PROPERTY MANAGEMENT DEPARTMENT
 600 EAST FOURTH STREET
 CHARLOTTE, NC 28202
 704-336-2291

31
 05532105
 PHUOC HAI BUDDHIST TEMPLE
 DB 23542/PG 935
 1818 LITTLE ROCK ROAD

CHARLOTTE ENGINEERING & PROPERTY MANAGEMENT DEPARTMENT		
REVISIONS	LITTLE ROCK ROAD SIDEWALK PROJECT	JOB NO. PM51215018
		FILE NO. 055-321-34
SCALE 1"=30'	PROPERTY OF DONNA K. MILLS	SHEET 1
DRAWN BY LG	CHARLOTTE, MECKLENBURG CO., NC	OF 1
DATE	CHECKED BY JWB SURVEY SUPVR.	
K:\AutoCad\En-su-LD4\215018\dwg\LITTLEROCKROADSIDEWALKPLAST.DWG		

DB 31904 - 275