
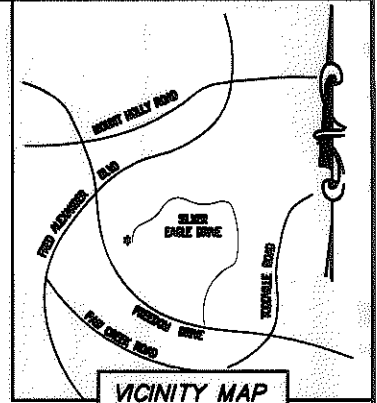


I, DAVID H. SNIDER, CERTIFY THAT THIS PLAT WAS PREPARED UNDER MY SUPERVISION AND THAT THE PLAT WAS PREPARED FOR THE PURPOSE OF ACQUISITION AND EASEMENTS ONLY, AND IS NOT INTENDED TO BE A BOUNDARY SURVEY OF PROPERTY SHOWN.

David H. Snider 1/10/2013
 DAVID H. SNIDER, NC P.L.S. L-2942 DATE

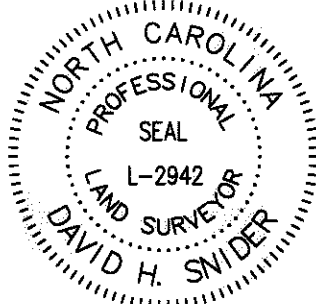

STATE OF NORTH CAROLINA
 COUNTY OF MECKLENBURG

REVIEW OFFICER OF MECKLENBURG COUNTY, CERTIFY THAT THE MAP OR PLAT TO WHICH THIS CERTIFICATION IS AFFIXED MEETS ALL STATUTORY REQUIREMENTS FOR RECORDING.


REVIEW OFFICER _____ DATE _____

NOTE:

- 1) BEARINGS AND DISTANCE SHOWN IN PARENTHESIS ARE BASED ON RECORDED INFORMATION.
- 2) TOTAL AREA 11,262 SQ.FT.
- 3) TEMPORARY CONSTRUCTION EASEMENT 379 SQ.FT.
- 4) TOTAL AREA REMAINING 11,262 SQ.FT.

| CURVE TABLE | | | | |
|-------------|--------|--------|--------|-------------|
| CURVE | RADIUS | LENGTH | CHORD | BEARING |
| C1 | 40.00' | 40.58' | 38.87' | S5°22'40"W |
| (C2) | 40.00' | 40.58' | 38.87' | S5°21'21"E |
| C3 | 39.88' | 7.49' | 7.48' | S18°18'10"E |
| C4 TIE | 39.98' | 56.48' | 51.89' | S64°09'47"E |


| LINE TABLE | | |
|------------|--------|-------------|
| LINE # | LENGTH | DIRECTION |
| L1 | 28.13' | N34°26'40"E |
| L2 | 13.00' | S34°26'39"W |
| (L3) | 28.00' | N34°25'21"E |
| (L4) | 13.00' | S34°25'20"W |
| L5 | 4.54' | N25°51'27"W |

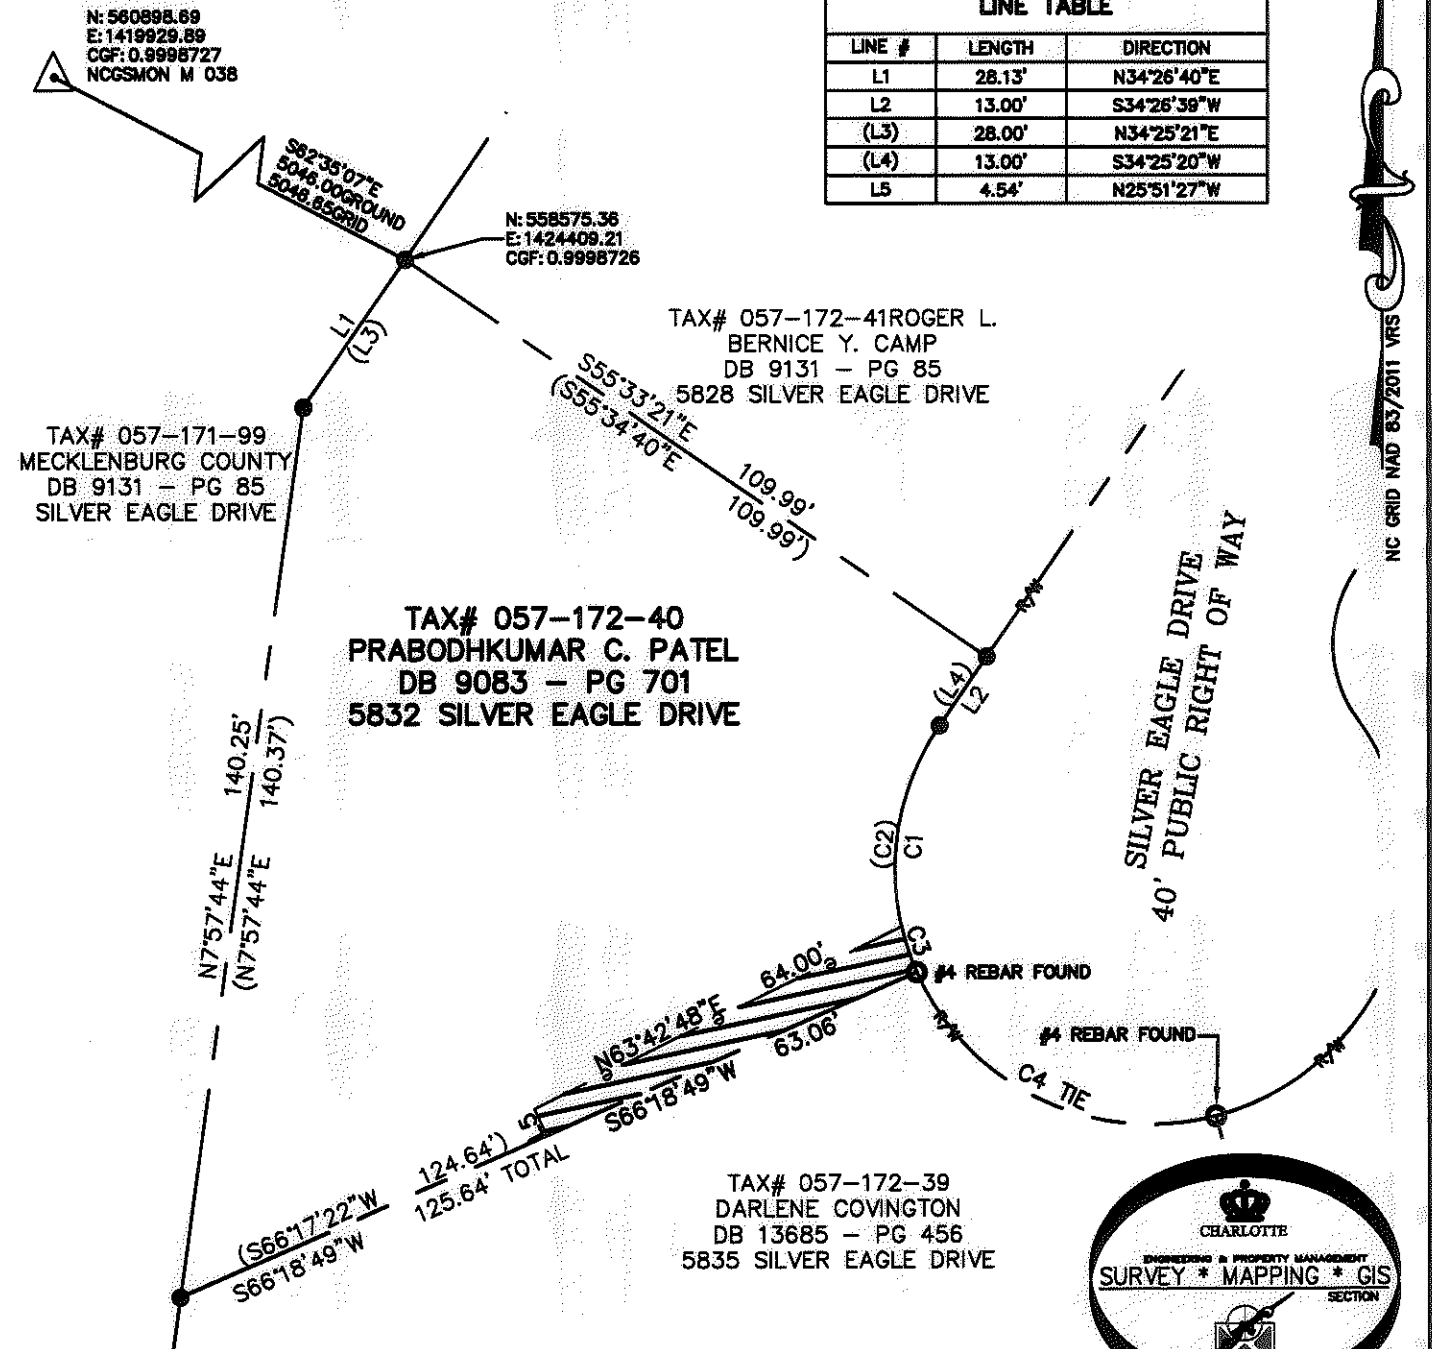

LEGEND

- NGS MONUMENT MARKER
- REBAR OR IRON PIN FOUND
- COMPUTED POINT
- LINES SURVEYED
- LINES NOT SURVEYED
- TEMPORARY CONSTRUCTION EASEMENT

PREPARED BY:
 CITY OF CHARLOTTE
 ENGINEERING & PROPERTY MANAGEMENT
 600 EAST FOURTH STREET
 CHARLOTTE, NC 28202
 704-336-2291

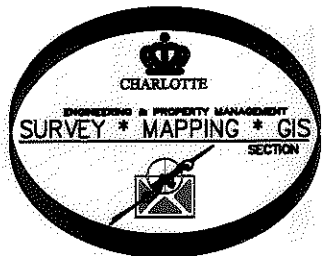

| CHARLOTTE ENGINEERING & PROPERTY MANAGEMENT | | |
|---|---|-----------------------|
| REVISIONS | 5832 SILVER EAGLE DRIVE STORM WATER MAINTENANCE IMPROVEMENT PROJECT | JOB NO. 514-93-096 |
| SCALE 1"=30' | | FILE NO. |
| DRAWN BY CEM | OWNER: PRABODHKUMAR C. PATEL TAX ID# 057-172-40 | SHEET 1 |
| DATE | CHARLOTTE, MECKLENBURG CO., NC | OF 1 |
| CHECKED BY GI | SURVEY SUPR. <i>DN</i> | |

ACQUISITION BY OR 28042 FOR 454