



I, DAVID H. SNIDER, CERTIFY THAT THIS PLAT WAS PREPARED UNDER MY SUPERVISION AND THAT THE PLAT WAS PREPARED FOR THE PURPOSE OF ACQUISITION AND EASEMENTS ONLY, AND IS NOT INTENDED TO BE A BOUNDARY SURVEY OF PROPERTY SHOWN.

*David H. Snider*  
 DAVID H. SNIDER, NC P.L.S. L-2942 11/3/00  
 DATE

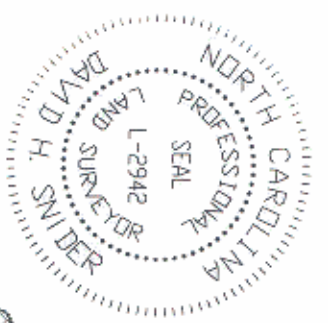

LINE	LENGTH	BEARING
L1	183	S62°46'56"E
L2	10.97	S62°46'56"E
L3	1.98	S62°46'56"E
L4	13.13	S62°46'56"E
L5	15.55	N26°54'08"E
L6	3.40	S63°35'39"E
L7	22.82	N27°09'53"E
L8	10.54	N65°03'55"E
L9	26.88	N27°20'32"E
L10	20.92	N10°53'38"W
L11	10.74	N26°24'30"E
L12	8.28	N49°03'25"E
L13	57.71	N27°14'36"E
L14	4.03	S62°46'45"E
L15	6.93	S62°46'45"E
L16	3.63	S62°46'45"E
L17	11.18	S62°46'45"E
L18	65.40	N26°24'30"E
L19	14.29	N10°53'38"W
L20	23.71	N27°20'32"E
L21	15.85	N57°52'10"E
L22	48.60	N26°24'30"E
L23	34.90	N26°24'30"E
L24	6.60	N26°24'30"E

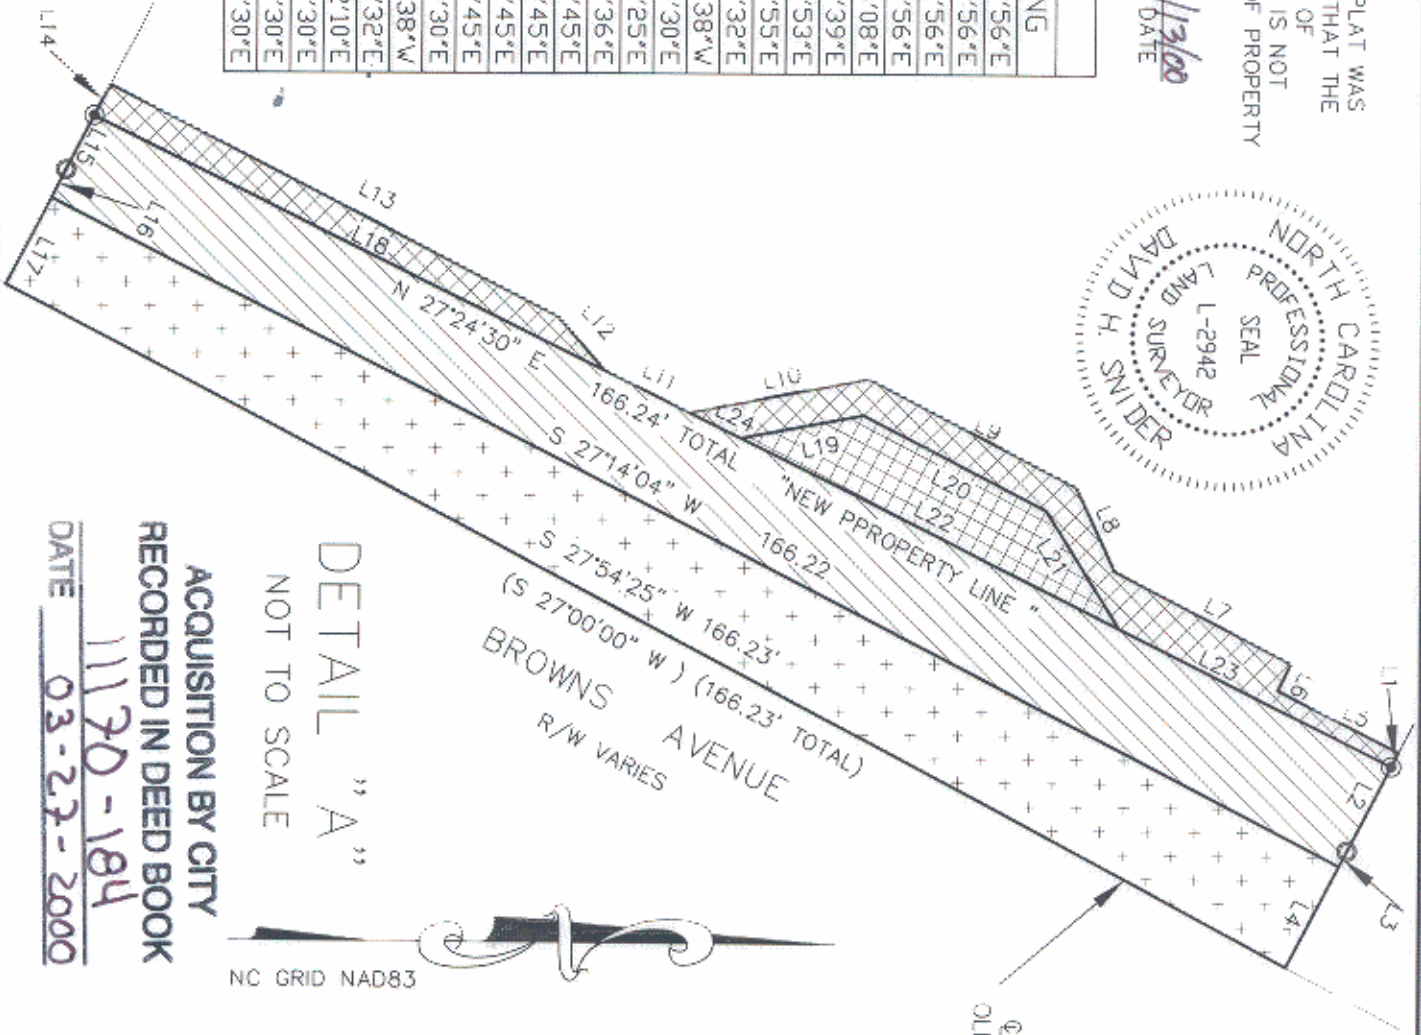

DETAIL "A"  
 NOT TO SCALE

ACQUISITION BY CITY  
 RECORDED IN DEED BOOK

DATE 03-27-2000  
 11170-184

ROAD  
 OLD PROPERTY LINE

LEGEND

- IRON PIN FOUND
- IRON PIN SET
- AREA ACQUIRED
- TEMPORARY CONSTRUCTION EASEMENT
- APPARENT RIGHT-OF-WAY
- PERMANENT SIDEWALK EASEMENT
- LINES SURVEYED
- LINES NOT SURVEYED



CHARLOTTE  
 ENGINEERING DEPARTMENT

PROPERTY OF  
 ANNIE D. HUNTER

SIDEWALK PACKAGE NO. 9  
 PROJECT NO. 512-98-055  
 CHARLOTTE, MECKLENBURG CO., NC

REVISIONS	JOB NO. 512-98-055 LAW# 98055 T
SCALE NOT TO SCALE	PLAT 42
DRAWN BY G.C.F.	SHEET 2
DATE 12-28-99	OF 2
CHECKED BY	SURVEY SUPERVISOR

PREPARED BY:  
 CITY OF CHARLOTTE  
 ENGINEERING DEPARTMENT  
 600 EAST FOURTH STREET  
 CHARLOTTE, NC 28202  
 704-338-2291