
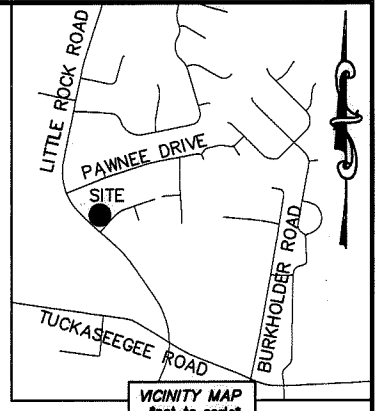


I, JACKIE W. BRIM, CERTIFY THAT THIS PLAT WAS PREPARED UNDER MY SUPERVISION AND THAT THE PLAT WAS PREPARED FOR THE PURPOSE OF ACQUISITION AND EASEMENTS ONLY, AND IS NOT INTENDED TO BE A BOUNDARY SURVEY OF PROPERTY SHOWN.

Jackie W. Brim 11-3-2016
 JACKIE W. BRIM, NC P.L.S. L-4348 DATE

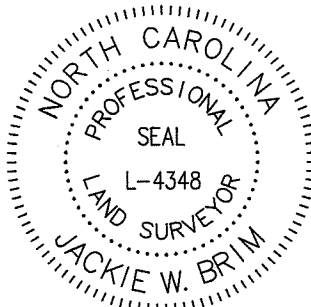

NOTE:

- 1) BEARINGS AND DISTANCE SHOWN IN PARENTHESIS ARE BASED ON RECORDED INFORMATION.
- 2) COMPUTED PROJECT DISTANCE - *
- 3) TOTAL AREA 23,500 SQ.FT.
- 4) TEMP. CONSTRUCTION EASEMENT 736 SQ.FT.
- 5) TOTAL AREA REMAINING 23,500 SQ.FT.

STATE OF NORTH CAROLINA
 COUNTY OF MECKLENBURG

I, _____, REVIEW OFFICER OF MECKLENBURG COUNTY, CERTIFY THAT THE MAP OR PLAT TO WHICH THIS CERTIFICATION IS AFFIXED MEETS ALL STATUTORY REQUIREMENTS FOR RECORDING.

REVIEW OFFICER _____ DATE _____

05918213
 BRIAN D. SHIPES AND SPOUSE CAROL SHIPES
 DB 18825/PG 467
 2019 LITTLE ROCK ROAD

05918214
 LORIE ANTHONY
 DB 18131/PG 533
 2023 LITTLE ROCK ROAD

05918215
 ARTHUR ROSEBOROUGH
 DB 13875/PG 1
 2027 LITTLE ROCK ROAD

05918216
 MARVIN A. JENKINS
 DB 28128/PG 919
 6724 MANDERLY DRIVE



LINE TABLE		
LINE	LENGTH	BEARING
L1	50.30'	S 47°57'57" E
L2	14.57'	S 42°02'03" W

LITTLE ROCK ROAD
 (VARIABLE PUBLIC R/W)

LEGEND

- REBAR OR IRON PIN FOUND
- COMPUTED POINT
- PROPERTY LINES
- EXISTING RIGHT-OF-WAY
- TEMP. CONSTRUCTION EASEMENT

PREPARED BY:
 CITY OF CHARLOTTE
 ENGINEERING & PROPERTY MANAGEMENT DEPARTMENT
 600 EAST FOURTH STREET
 CHARLOTTE, NC 28202
 704-336-2291

CHARLOTTE ENGINEERING & PROPERTY MANAGEMENT DEPARTMENT		
REVISIONS	LITTLE ROCK ROAD SIDEWALK PROJECT	JOB NO. PM51215018
		FILE NO. 059-182-14
PROPERTY OF LORIE ANTHONY CHARLOTTE, MECKLENBURG CO., NC		SHEET 1
DATE	CHECKED BY JWB SURVEY SUPVR.	OF 1
K:\AutoCad\En_su-LD4\215018\dwg\LITTLE ROCK ROADSIDEWALKPLAST.DWG		

DB 31588-34