
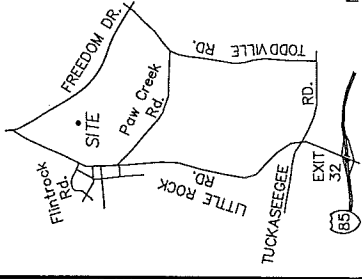


DB 27800 PG 139



LEGEND

- EXISTING IRON PIN (AS DESCRIBED)
- SET IRON PIN (#5 REBAR)
- BOUNDARY AS SURVEYED
- BOUNDARY BY DEED OR MAP
- ▨ TEMPORARY CONSTRUCTION EASEMENT (TCE)
- ▩ STORM DRAINAGE EASEMENT
- ▧ FEE SIMPLE OUTSIDE EXIST. R/W
- ▦ TCE / EX. PERM. SLOPE EASEMENT OVERLAP

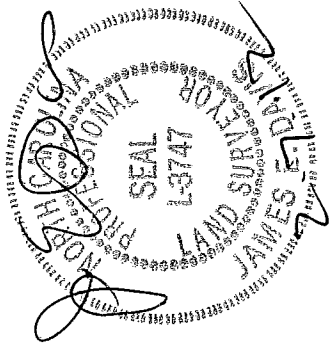


VICINITY MAP NOT TO SCALE

DETAIL "A" SCALE: 1" = 60'

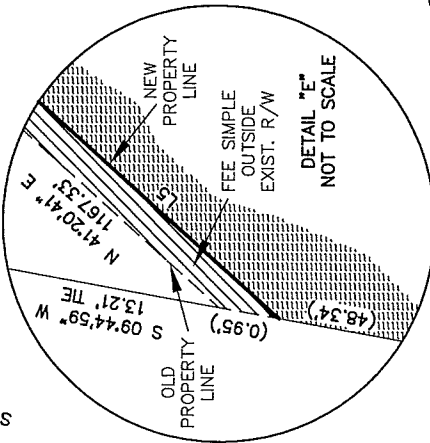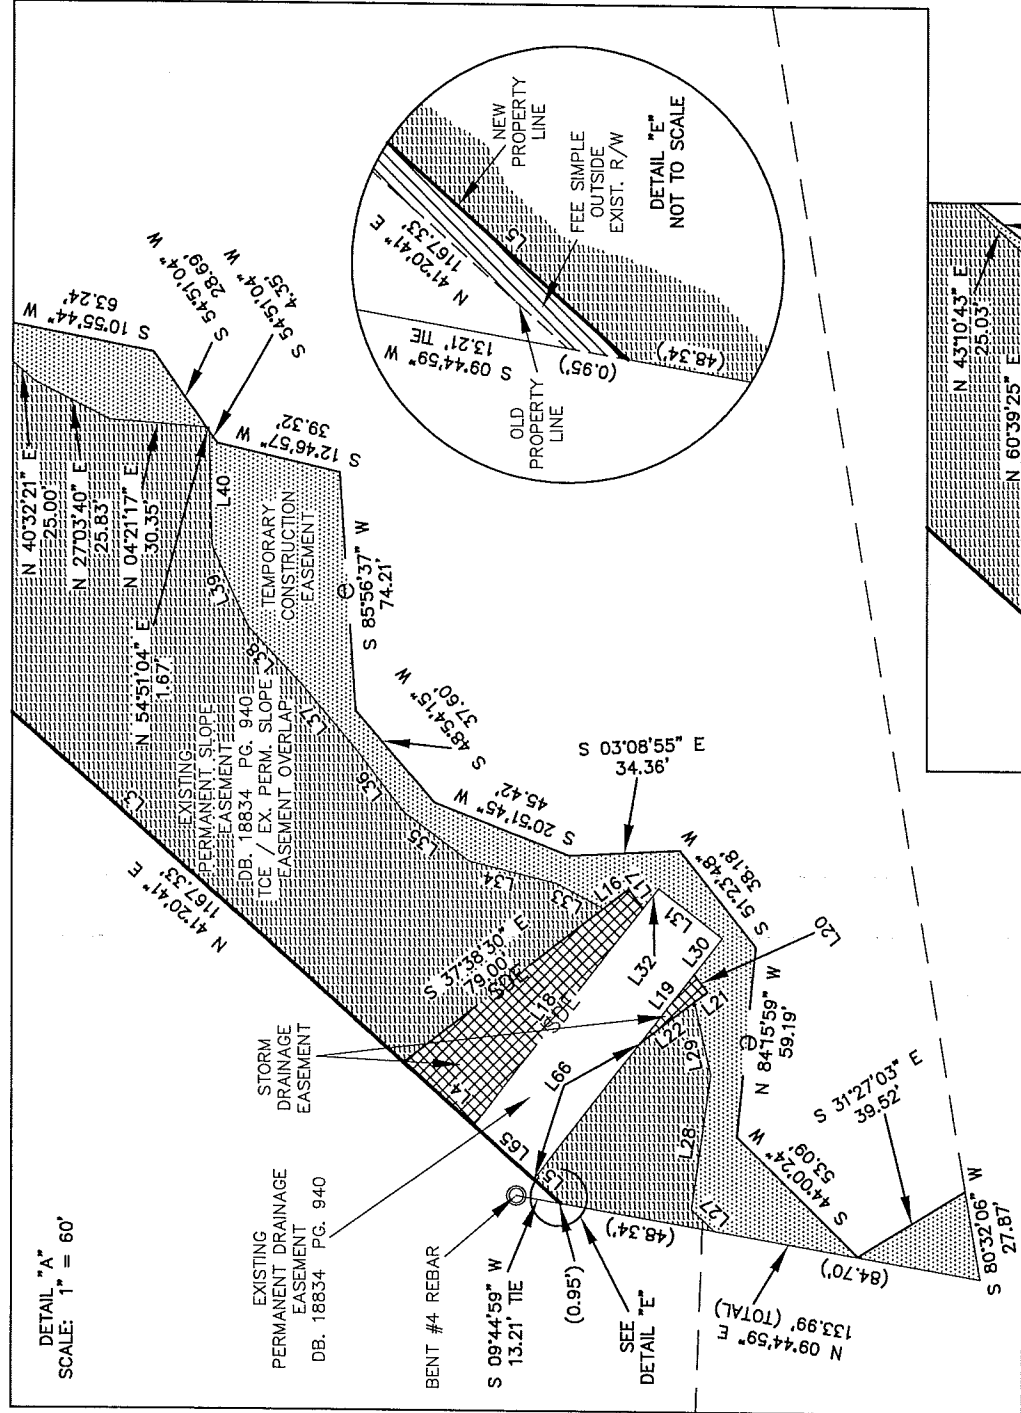

DETAIL "E" NOT TO SCALE


DETAIL "B" SCALE: 1" = 60'

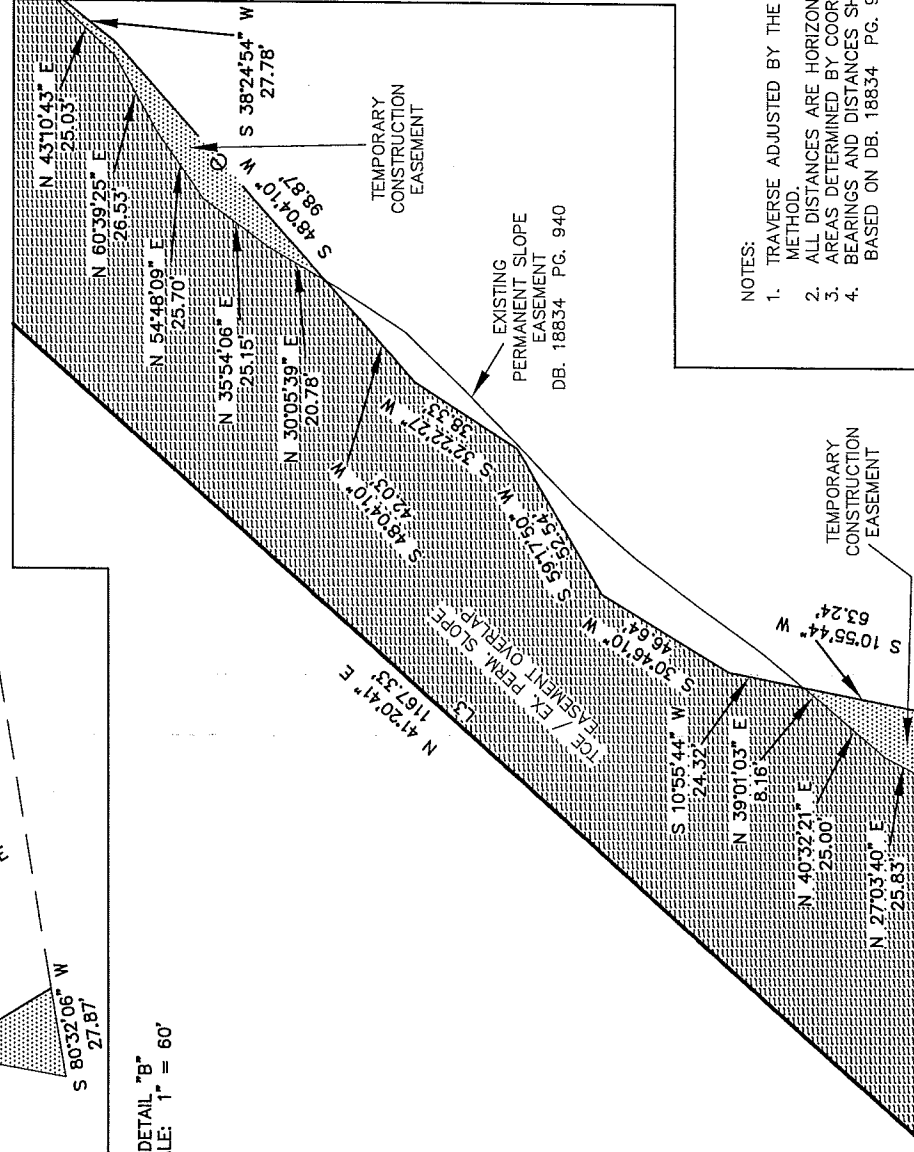

SEE SHEET 1 FOR AREAS, LINE TABLE AND CURVE TABLE

- NOTES:
1. TRAVERSE ADJUSTED BY THE LEAST SQUARES ADJUSTMENT METHOD.
  2. ALL DISTANCES ARE HORIZONTAL GROUND DISTANCES.
  3. AREAS DETERMINED BY COORDINATE COMPUTATIONS.
  4. BEARINGS AND DISTANCES SHOWN IN BRACKETS [ ] ARE BASED ON DB. 18834 PG. 940.

PREPARED BY:

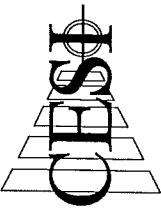

LAND DEVELOPMENT SERVICES  
 45 SPRING STREET SW CONCORD (704) 786-5404  
 CONCORD, NC 28025 FAX (704) 786-7454  
 N.C. FIRM LICENSE NO. C-0263

© CESI 2012

CESI JOB NO.: 080525.010



CHARLOTTE  
 ENGINEERING & PROPERTY MANAGEMENT

LITTLE ROCK ROAD  
 REALIGNMENT  
 JOB NO. 512-99-007

REVISIONS	0	SCALE 1" = 60'	PROPERTY ACQUISITION AND EASEMENT SURVEY	SHEET 2
			OWNER: MARY WILLIAMS	OF 4
			TAX PARCEL: 059-225-09	OF 4
			CHARLOTTE, MECKLENBURG CO., NC.	OF 4
			CHECKED BY: JED SURVEY SUPVR: JED	OF 4

NC GRID NAD 83(1986)