
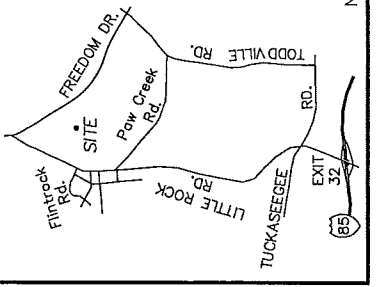


DB 27800 PG 139

**LEGEND**

- EXISTING IRON PIN (AS DESCRIBED)
- SET IRON PIN (#5 REBAR)
- BOUNDARY AS SURVEYED
- BOUNDARY BY DEED OR MAP
- TEMPORARY CONSTRUCTION EASEMENT (TCE)
- ▨ STORM DRAINAGE EASEMENT
- ▧ FEE SIMPLE OUTSIDE EXIST. R/W
- ▩ TCE / EX. PERM. SLOPE EASEMENT OVERLAP

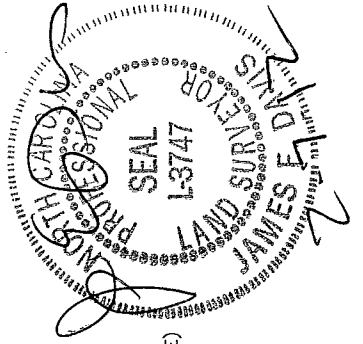


VICINITY MAP  
NOT TO SCALE

**NOTES:**

1. TRAVERSE ADJUSTED BY THE LEAST SQUARES ADJUSTMENT METHOD.
2. ALL DISTANCES ARE HORIZONTAL GROUND DISTANCES.
3. AREAS DETERMINED BY COORDINATE COMPUTATIONS.
4. BEARINGS AND DISTANCES SHOWN IN BRACKETS [ ] ARE BASED ON DB. 18834 PG. 940.


DETAIL "C"  
SCALE: 1" = 60'

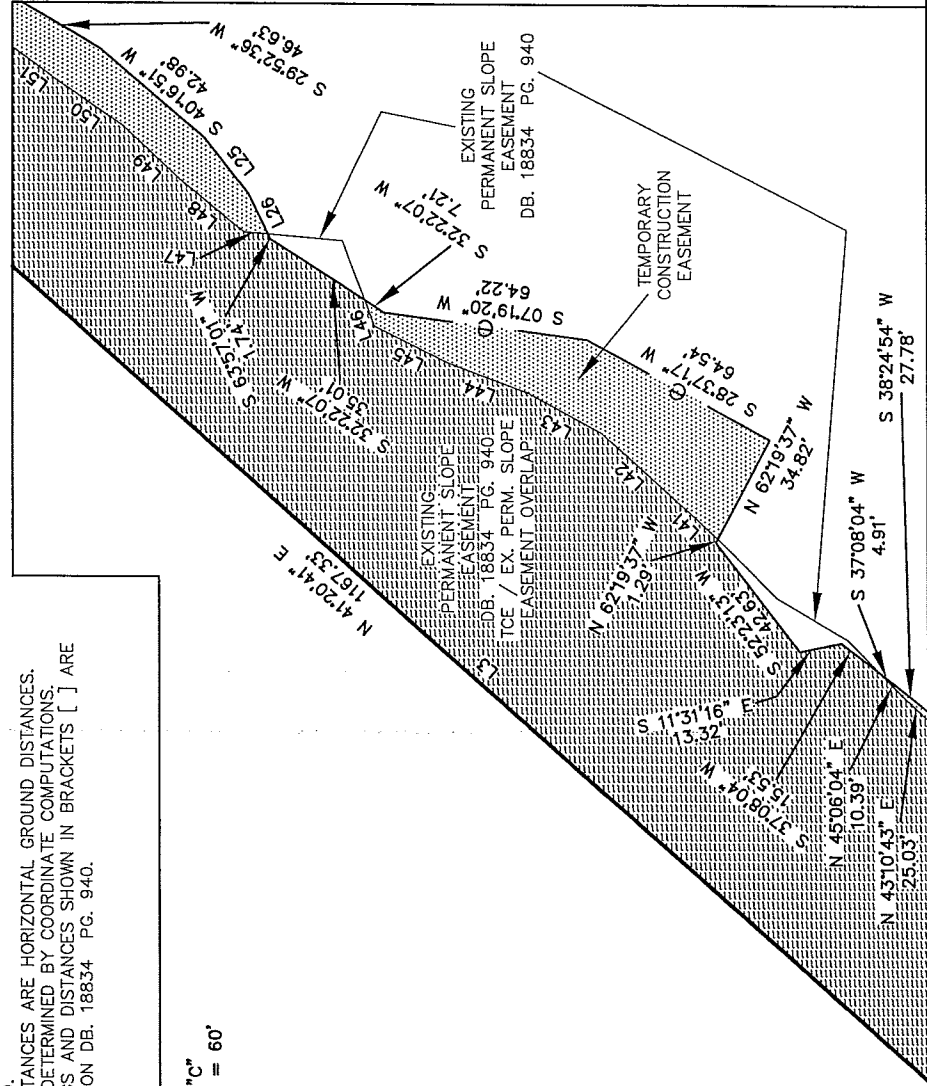


SEE SHEET 1 FOR  
AREAS, LINE TABLE  
AND CURVE TABLE

NC GRID NAD 83(1986)

DETAIL "D"  
SCALE: 1" = 60'

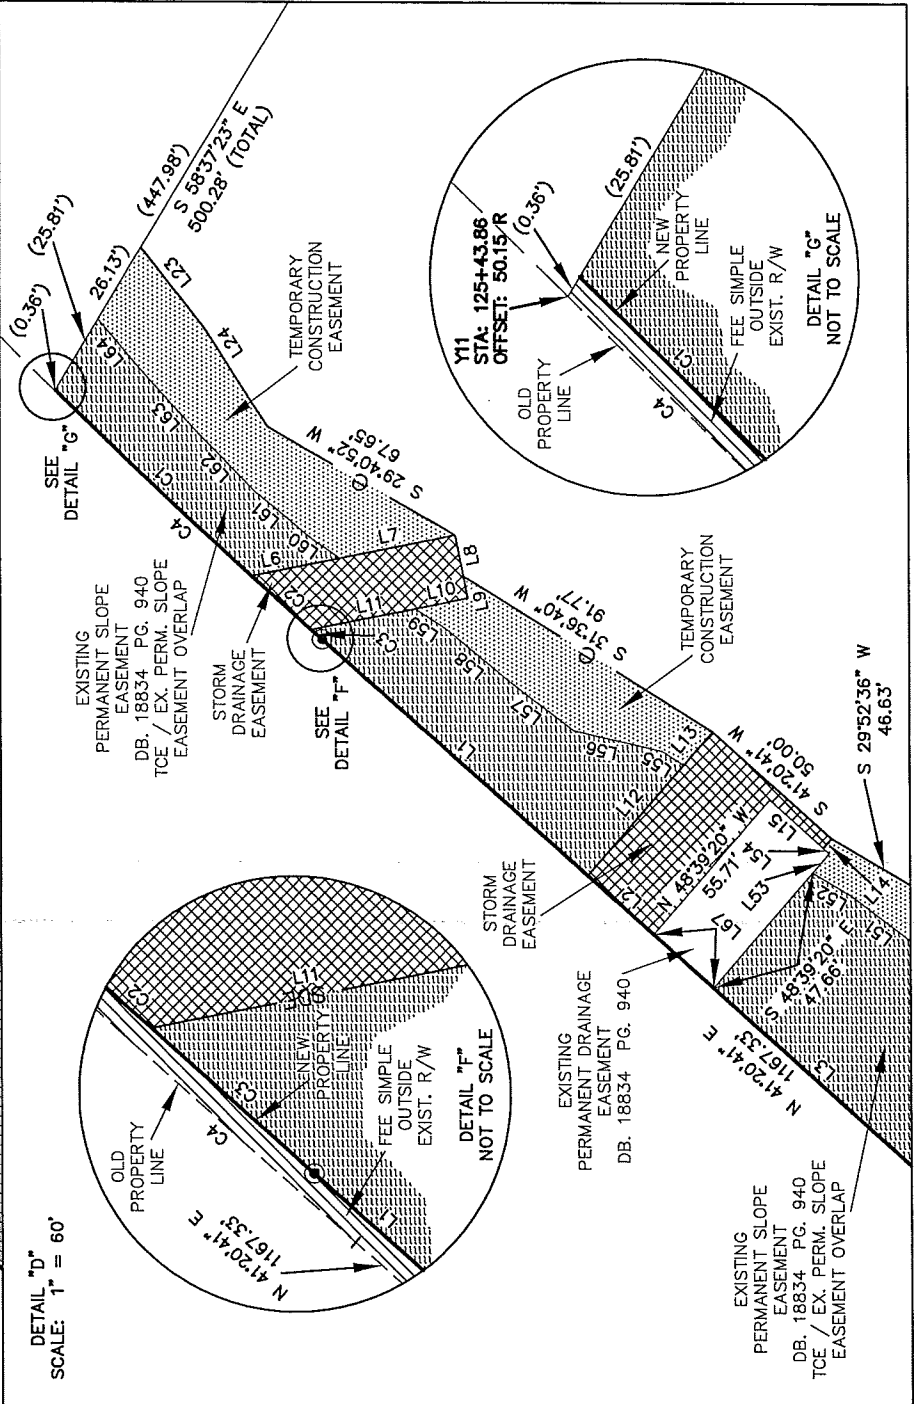

PREPARED BY:

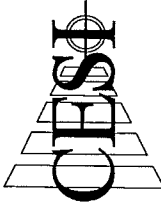

LAND DEVELOPMENT SERVICES  
45 SPRING STREET SW CONCORD (704) 786-5404  
CONCORD, NC 28025 FAX (704) 786-7454  
N.C. FIRM LICENSE NO. C-0263

© CDESI 2012

CESI JOB NO.: 080525.010



**CHARLOTTE**  
ENGINEERING & PROPERTY MANAGEMENT

LITTLE ROCK ROAD  
REALIGNMENT  
JOB NO. 512-99-007

0	SCALE	60	PROPERTY ACQUISITION AND EASEMENT SURVEY	SHEET	3
	1" = 60'		OWNER: MARY WILLIAMS	OF	4
			TAX PARCEL: 059-225-09		
			CHARLOTTE, MECKLENBURG CO., NC		
			CHECKED BY: JED SURVEY SUPERVISOR		
			DATE: 02-07-2012		

REVISIONS