
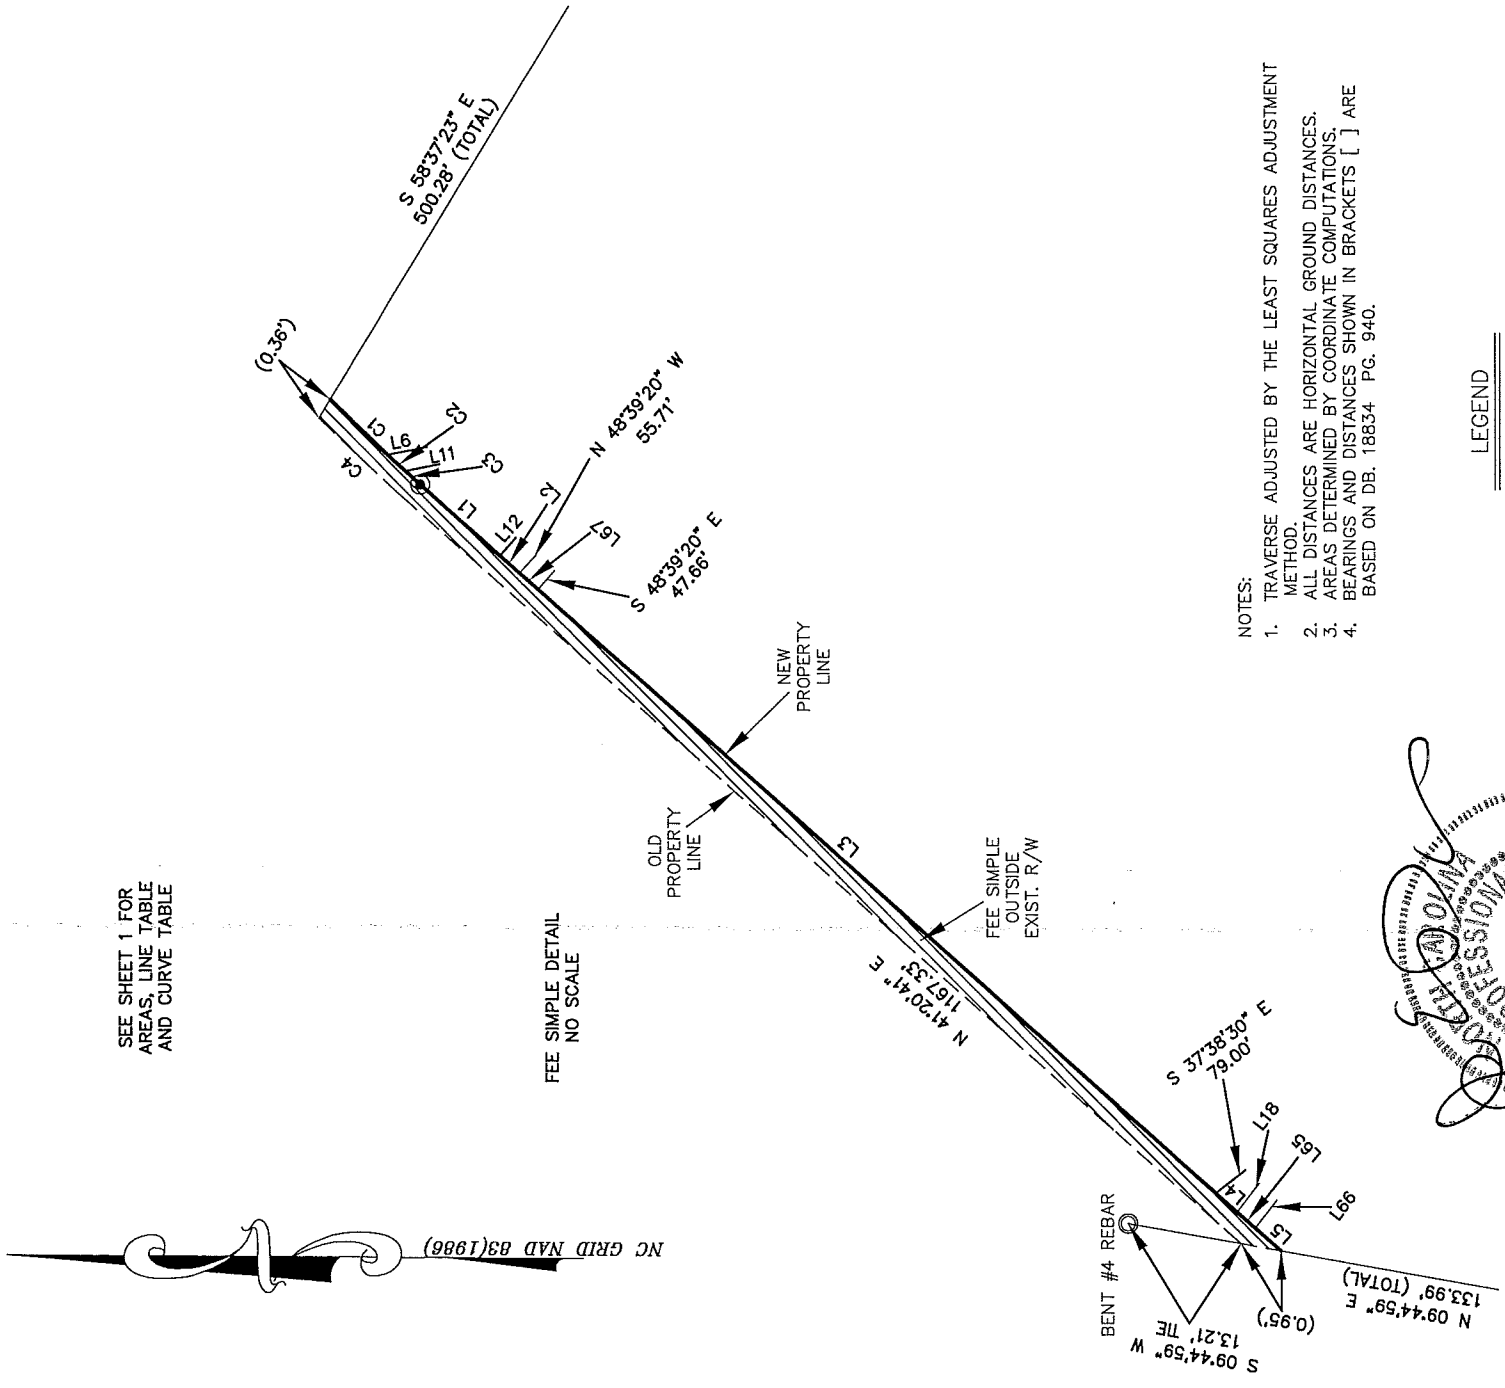



DB 27800 PG 139

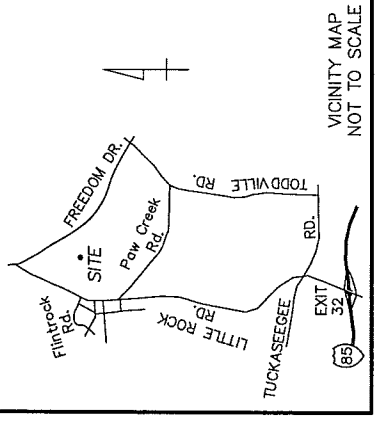


- NOTES:
1. TRAVERSE ADJUSTED BY THE LEAST SQUARES ADJUSTMENT METHOD.
  2. ALL DISTANCES ARE HORIZONTAL GROUND DISTANCES. AREAS DETERMINED BY COORDINATE COMPUTATIONS.
  3. BEARINGS AND DISTANCES SHOWN IN BRACKETS [ ] ARE BASED ON DB, 18834 PG. 940.

LEGEND

- EXISTING IRON PIN (AS DESCRIBED)
- SET IRON PIN (#5 REBAR)
- BOUNDARY AS SURVEYED
- - - BOUNDARY BY DEED OR MAP
- ////// FEE SIMPLE OUTSIDE EXIST. R/W

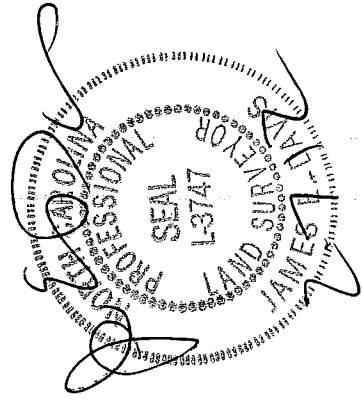

PREPARED BY:

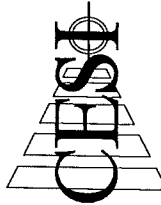

LAND DEVELOPMENT SERVICES  
 45 SPRING STREET SW CONCORD (704) 786-5404  
 CONCORD, NC 28025 FAX (704) 786-7454  
 N.C. FIRM LICENSE NO. C-0263

© CCSI 2012

CESI JOB NO.: 080525.010



**CHARLOTTE**  
 ENGINEERING & PROPERTY MANAGEMENT

REVISIONS

LITTLE ROCK ROAD REALIGNMENT		JOB NO. 512-99-007	SHEET 4
PROPERTY ACQUISITION AND EASEMENT SURVEY		OWNER: MARY WILLIAMS	OF 4
DRAWN BY: RAP		TAX PARCEL: 059-225-09	
DATE: 02-07-2012		CHARLOTTE, MECKLENBURG CO., NC	
		CHECKED BY: JED	SURVY SUPVR.: JED