
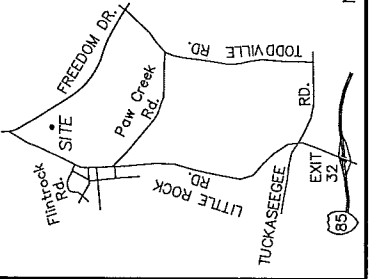


DB 27800 PG 125

- LEGEND**
- EXISTING IRON PIN (AS DESCRIBED)
 - BOUNDARY AS SURVEYED
 - BOUNDARY BY DEED OR MAP
 - ▨ TEMPORARY CONSTRUCTION EASEMENT (TCE)
 - ▨ STORM DRAINAGE EASEMENT
 - ▨ TCE / EX. PERM. SLOPE EASEMENT OVERLAP

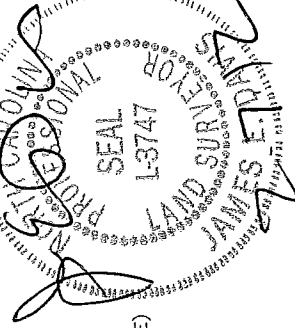

- NOTES:**
1. TRAVERSE ADJUSTED BY THE LEAST SQUARES ADJUSTMENT METHOD.
 2. ALL DISTANCES ARE HORIZONTAL GROUND DISTANCES.
 3. AREAS DETERMINED BY COORDINATE COMPUTATIONS.
 4. BEARINGS AND DISTANCES SHOWN IN BRACKETS [] ARE BASED ON DB. 18834 PG. 940.

N 80°48'26" E
70.32' (TOTAL)
#5 REBAR

S 80°48'26" W
107.71' TIE


LINE	LENGTH	BEARING
L1	22.84'	N 61°15'08" W
L2	10.29'	S 65°23'09" W
L3	2.33'	N 44°50'26" W
L4	46.54'	S 61°21'09" E
L5	43.28'	N 50°15'28" E
L6	26.78'	N 56°34'23" E
L7	89.85'	N 45°19'21" E
L8	34.76'	S 40°09'35" E
L9	8.69'	S 54°30'40" W
L10	81.18'	S 54°30'40" W

VICINITY MAP
NOT TO SCALE

DETAIL "B"
SCALE: 1" = 100'

DETAIL "C"
SCALE: 1" = 40'

DETAIL "D"
SCALE: 1" = 40'

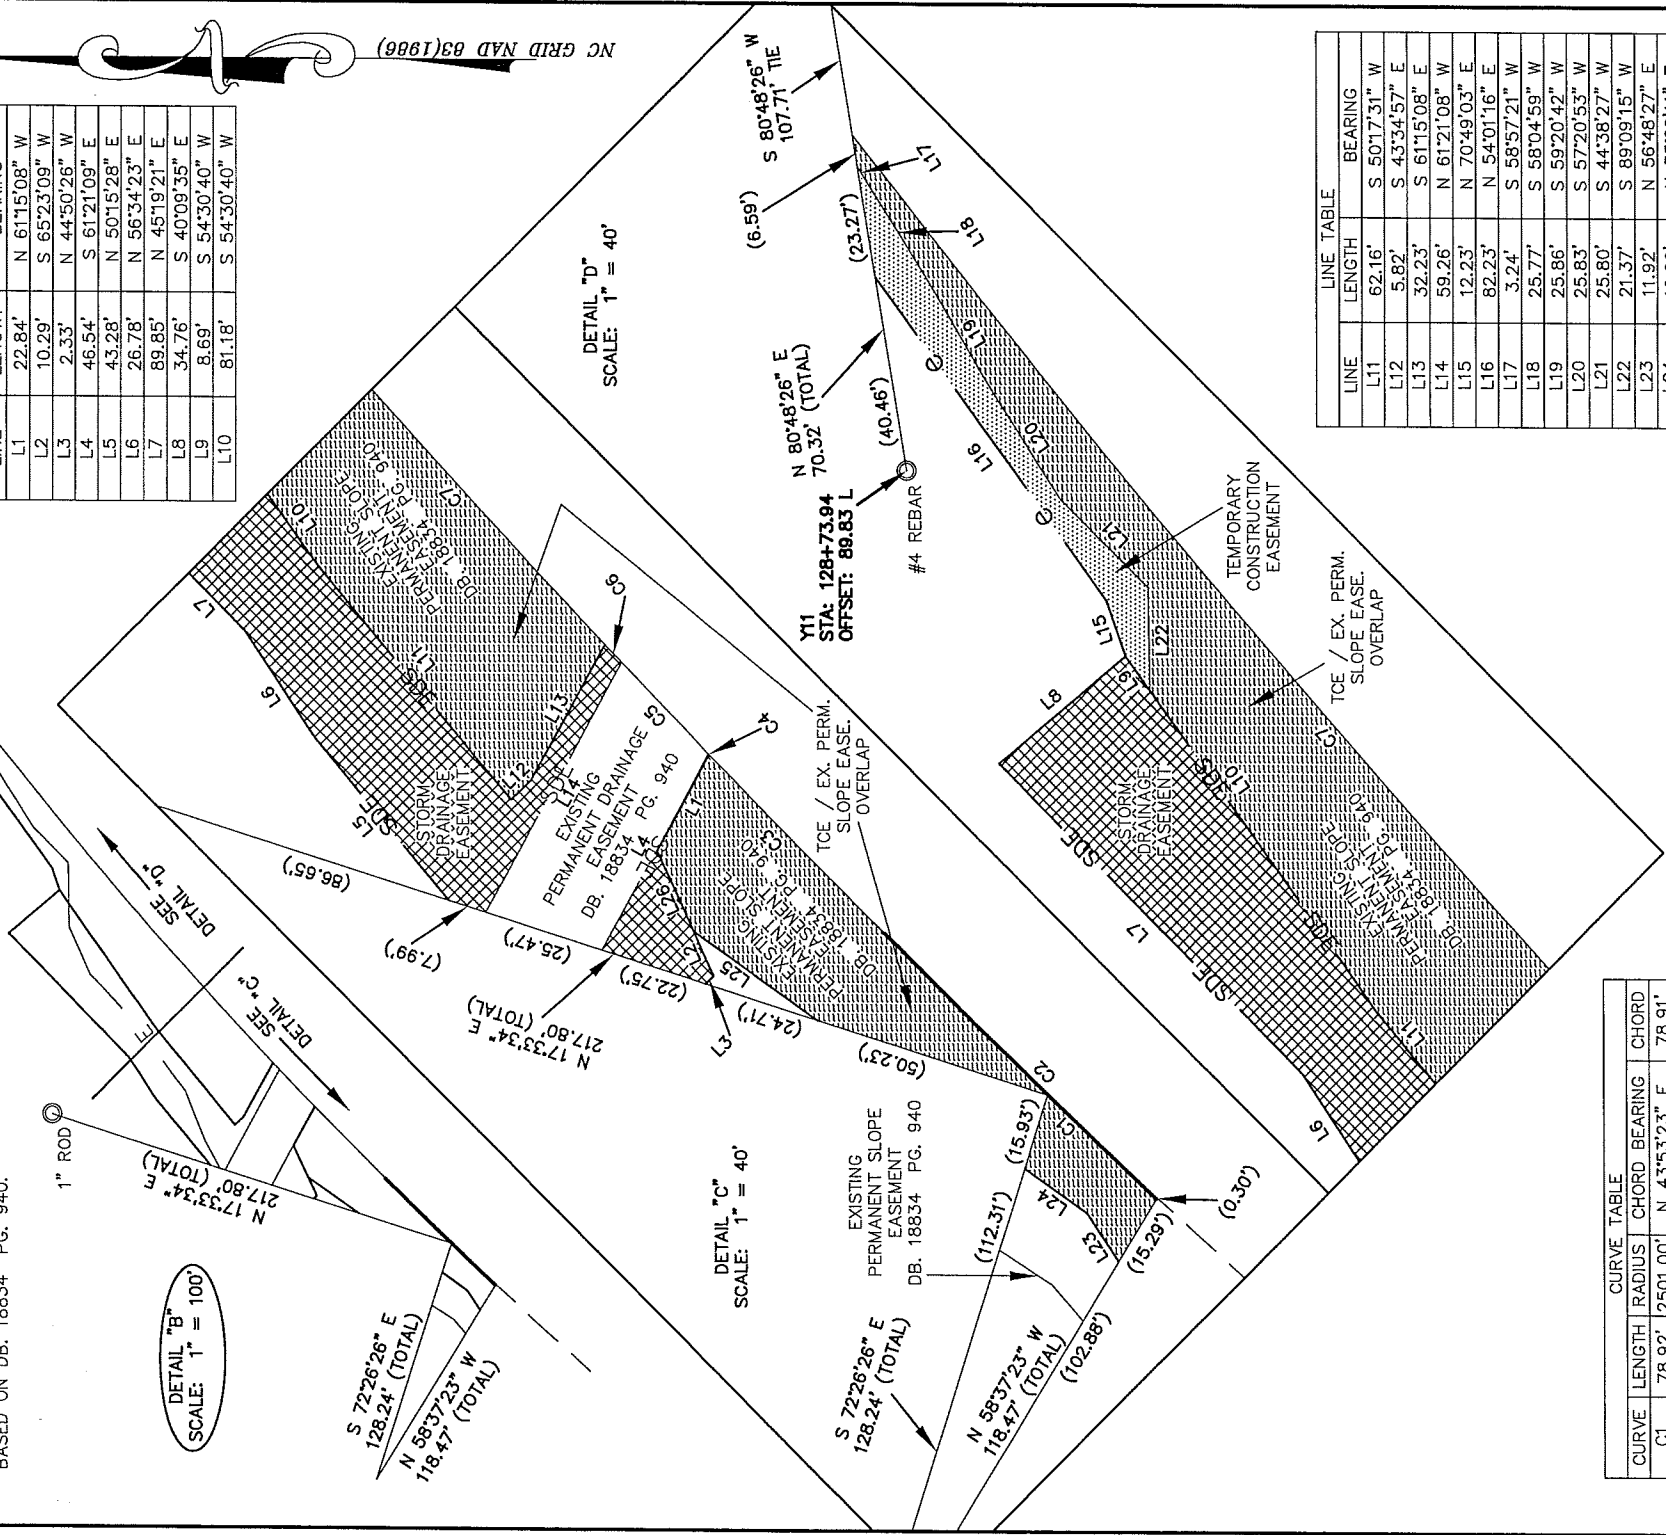


CURVE TABLE

CURVE	LENGTH	RADIUS	CHORD	BEARING	CHORD
C1	78.92'	2501.00'	2501.00'	N 43°53'23" E	78.91'
C2	78.85'	2560.50'	2560.50'	S 43°40'41" W	78.85'
C3	51.94'	2560.50'	2560.50'	N 45°08'29" E	51.94'
C4	0.22'	2560.50'	2560.50'	N 45°43'31" E	0.22'
C5	26.19'	2560.50'	2560.50'	N 46°01'14" E	26.19'
C6	5.02'	2560.50'	2560.50'	N 46°22'11" E	5.02'
C7	258.94'	2560.50'	2560.50'	N 49°19'23" E	258.83'

LINE TABLE

LINE	LENGTH	BEARING
L11	62.16'	S 50°17'31" W
L12	5.82'	S 43°34'57" E
L13	32.23'	S 61°15'08" E
L14	59.26'	N 61°21'08" W
L15	12.23'	N 70°49'03" E
L16	82.23'	N 54°01'16" E
L17	3.24'	S 58°57'21" W
L18	25.77'	S 58°04'59" W
L19	25.86'	S 59°20'42" W
L20	25.83'	S 57°20'53" W
L21	25.80'	S 44°38'27" W
L22	21.37'	S 89°09'15" W
L23	11.92'	N 56°48'27" E
L24	16.09'	N 35°09'11" E
L25	32.04'	N 35°09'11" E
L26	18.18'	S 65°23'09" W

PREPARED BY:

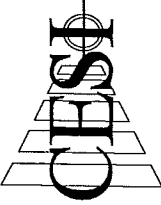

LAND DEVELOPMENT SERVICES
45 SPRING STREET SW
CONCORD, NC 28025
N.C. FIRM LICENSE NO. C-0263

© CHESI 2012

CESI JOB NO.: 080525.010



CHARLOTTE
ENGINEERING & PROPERTY MANAGEMENT

REVISIONS

LITTLE ROCK ROAD
REALIGNMENT
JOB NO. 512-99-007

0	SCALE	100	PROPERTY ACQUISITION AND EASEMENT SURVEY	SHEET	2
	1" = 100'		OWNER: MARY WILLIAMS	OF	2
			TAX PARCEL: 056-231-22		
			CHARLOTTE, MECKLENBURG CO., NC.		
			CHECKED BY: JED - SURVEY SUPVR.		

DATE: 02-07-2012

NC GRID NAD 83(1986)