
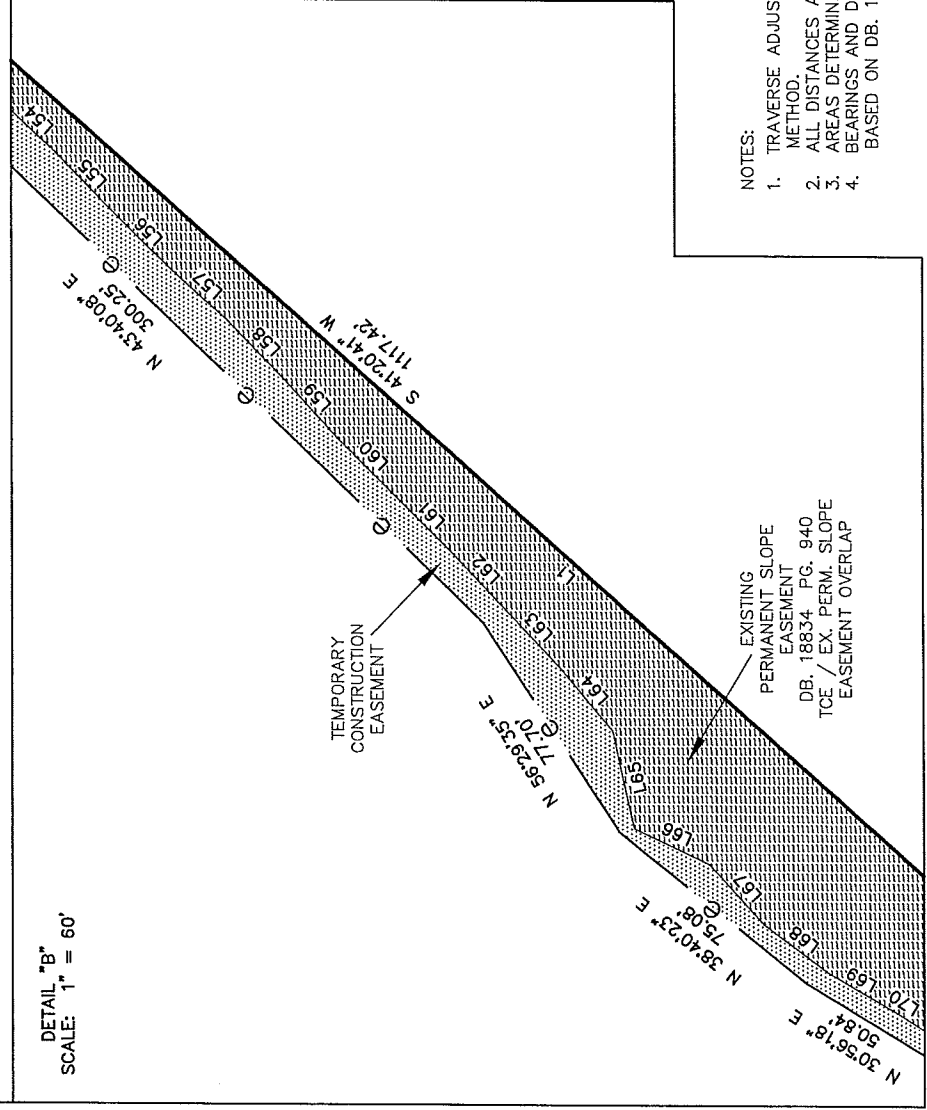
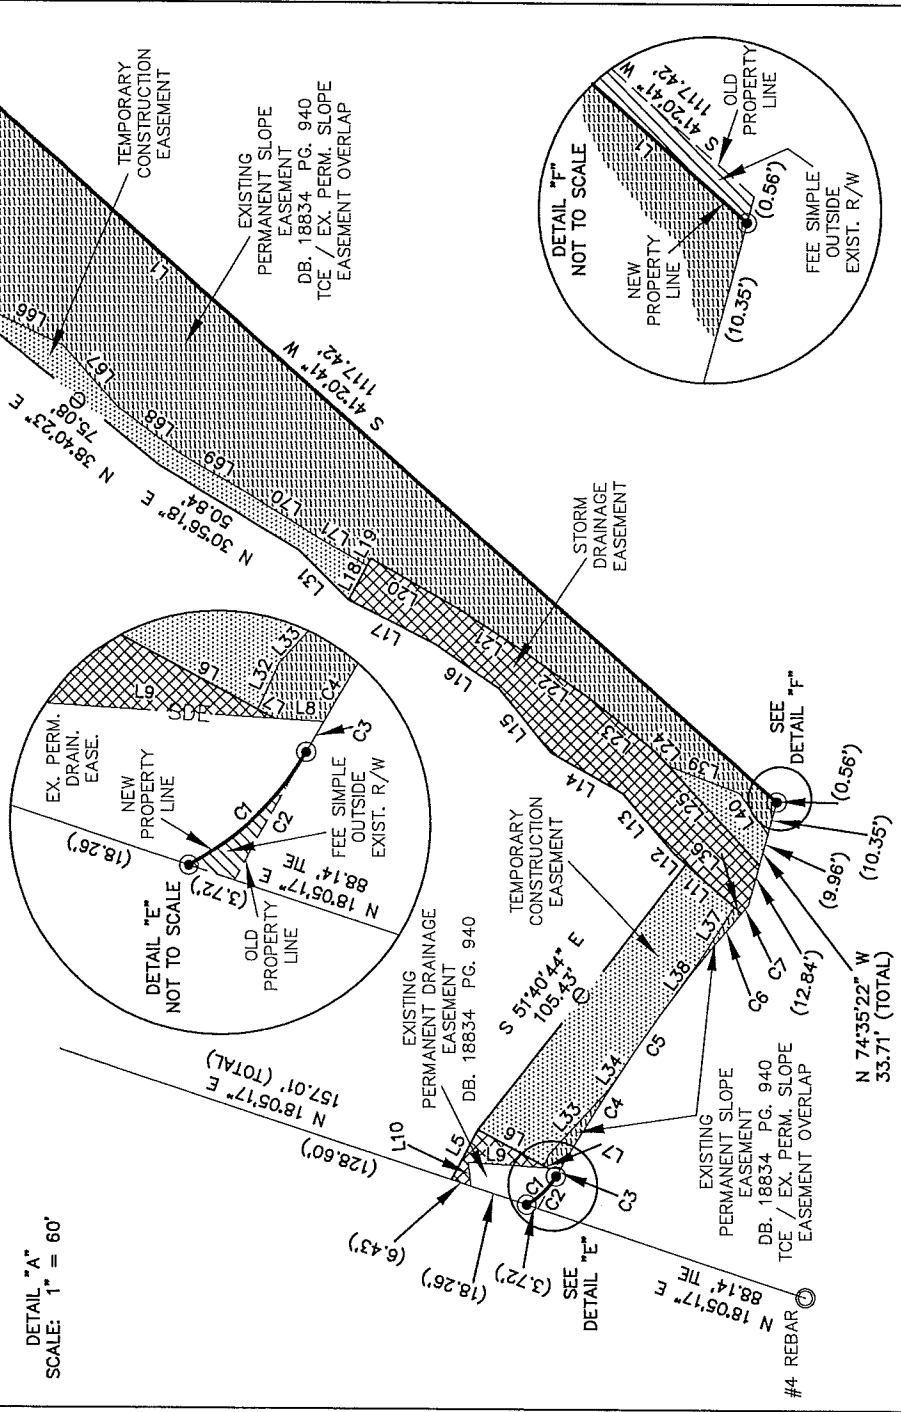
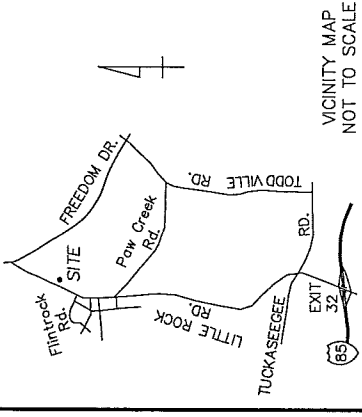


DB 27800 PG 125

**LEGEND**

	EXISTING IRON PIN (AS DESCRIBED)
	SET IRON PIN (#5 REBAR)
	BOUNDARY BY DEED OR MAP
	TEMPORARY CONSTRUCTION EASEMENT (TCE)
	STORM DRAINAGE EASEMENT
	FEE SIMPLE OUTSIDE EXIST. R/W
	TCE / EX. PERM. SLOPE EASEMENT OVERLAP

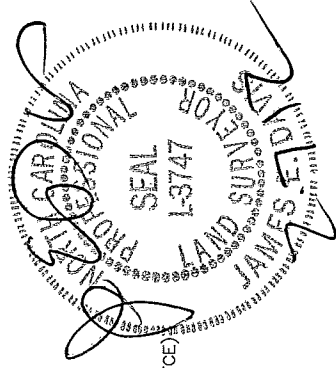

SEE SHEET 2 FOR AREAS, LINE TABLE AND CURVE TABLE

- NOTES:
1. TRAVERSE ADJUSTED BY THE LEAST SQUARES ADJUSTMENT METHOD.
  2. ALL DISTANCES ARE HORIZONTAL GROUND DISTANCES.
  3. AREAS DETERMINED BY COORDINATE COMPUTATIONS.
  4. BEARINGS AND DISTANCES SHOWN IN BRACKETS [ ] ARE BASED ON DB. 18834 PG. 940.

**CHARLOTTE**  
ENGINEERING & PROPERTY MANAGEMENT

LITTLE ROCK ROAD  
REALIGNMENT  
JOB NO. 512-99-007

SCALE: 1" = 60'  
DRAWN BY: RAP  
DATE: 02-07-2012

REVISIONS

0	SCALE	60	PROPERTY ACQUISITION AND EASEMENT SURVEY	SHEET 3
	OWNER:	MARY WILLIAMS	TAX PARCEL: 056-231-28	OF 4
	CHARLOTTE, NC	MECKLENBURG CO., NC	CHECKED BY: JED SURVEY SUPVR: JED	

PREPARED BY:

**CBESI**

LAND DEVELOPMENT SERVICES  
45 SPRING STREET SW CONCORD (704) 786-5404  
CONCORD, NC 28025 FAX (704) 786-7454  
N.C. FIRM LICENSE NO. C-0263

© CBESI 2012  
CESI JOB NO.: 080525.010