
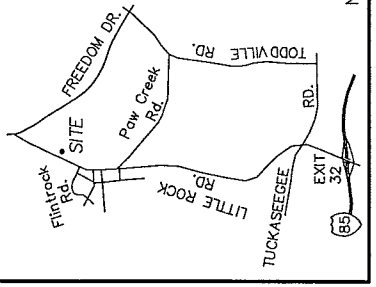



DB 27800 PG 125

LEGEND

- EXISTING IRON PIN (AS DESCRIBED)
- SET IRON PIN (#5 REBAR)
- BOUNDARY AS SURVEYED
- BOUNDARY BY DEED OR MAP
- TEMPORARY CONSTRUCTION EASEMENT (TCE)
- ▨ STORM DRAINAGE EASEMENT
- ▩ FEE SIMPLE OUTSIDE EXIST. R/W
- ▧ TCE / EX. PERM. SLOPE EASEMENT OVERLAP

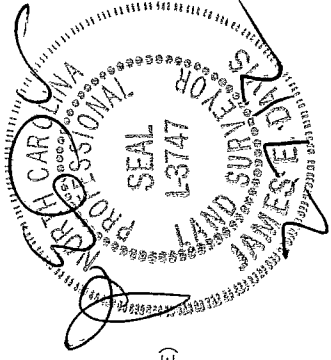

VICINITY MAP
NOT TO SCALE

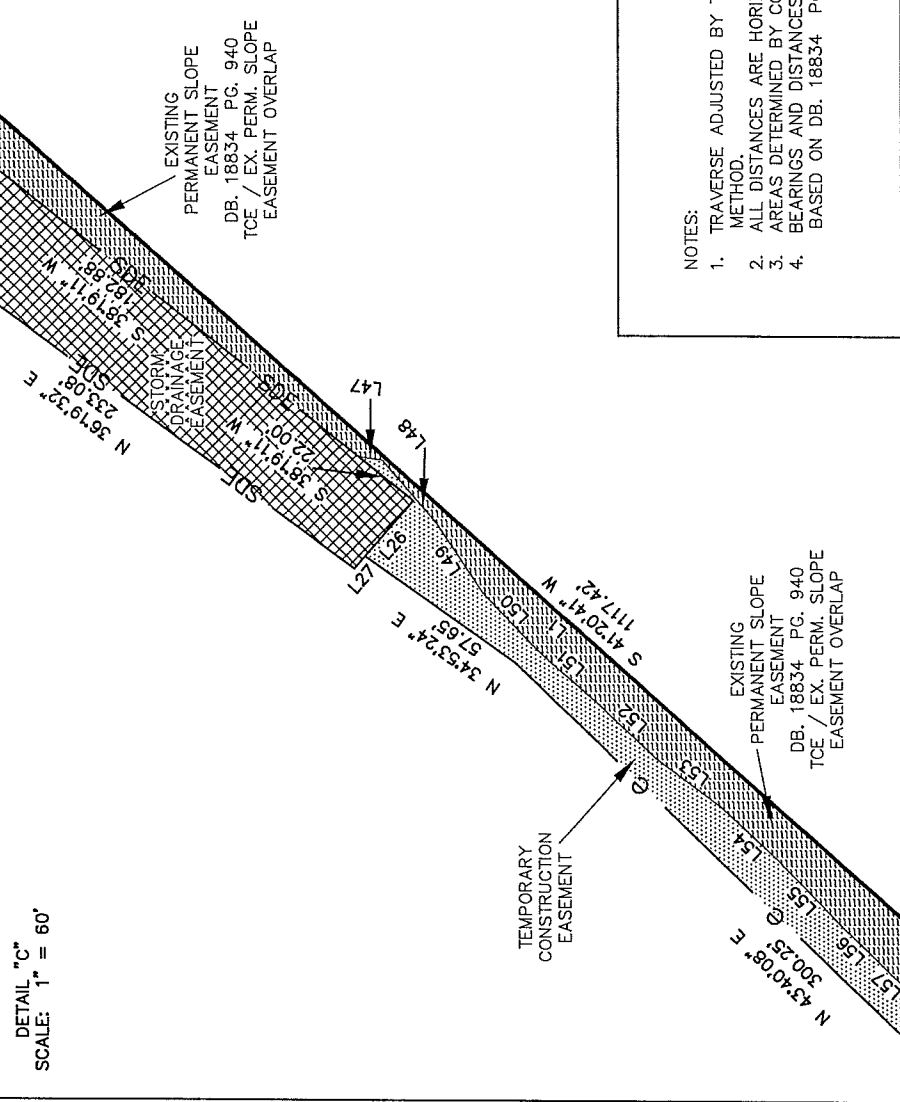


DETAIL "C"
SCALE: 1" = 60'

NC GRID NAD 83(1986)

SEE SHEET 2 FOR
AREAS, LINE TABLE
AND CURVE TABLE

NOTES:

1. TRAVERSE ADJUSTED BY THE LEAST SQUARES ADJUSTMENT METHOD.
2. ALL DISTANCES ARE HORIZONTAL GROUND DISTANCES.
3. AREAS DETERMINED BY COORDINATE COMPUTATIONS.
4. BEARINGS AND DISTANCES SHOWN IN BRACKETS [] ARE BASED ON DB. 18834 PG. 940.

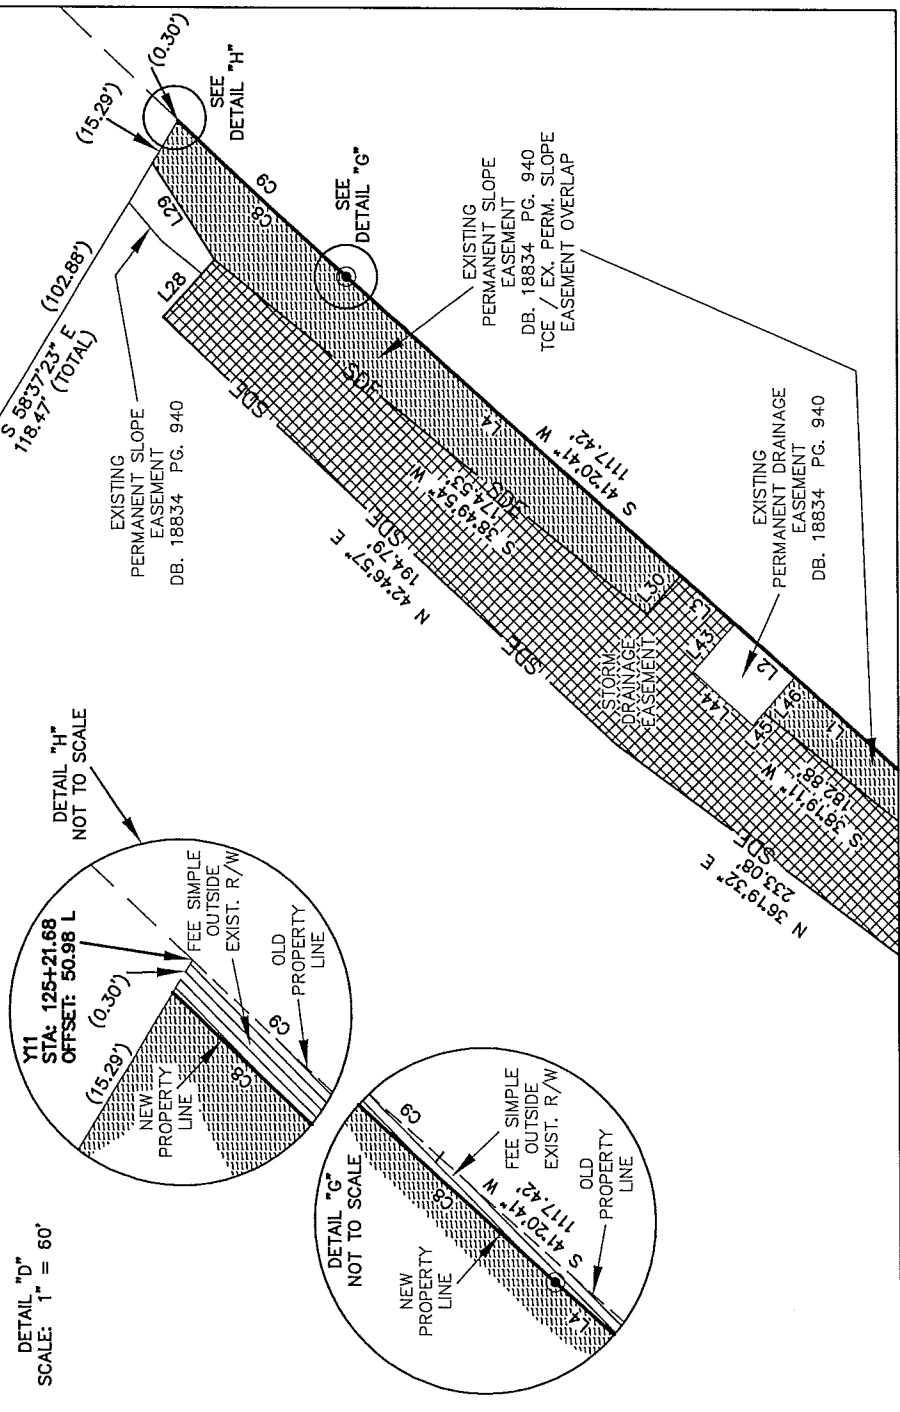


DETAIL "D"
SCALE: 1" = 60'

DETAIL "H"
NOT TO SCALE

DETAIL "G"
NOT TO SCALE

PREPARED BY:

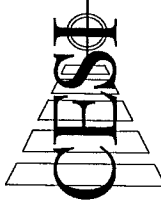

LAND DEVELOPMENT SERVICES
45 SPRING STREET SW CONCORD (704) 786-5404
CONCORD, NC 28025 FAX (704) 786-7454
N.C. FIRM LICENSE NO. C-0263

© CBESI 2012

CESI JOB NO.: 080525.010



CHARLOTTE
ENGINEERING & PROPERTY MANAGEMENT

| | | | |
|------------------|---------------------------------|---|-----------------------------------|
| REVISIONS | LITTLE ROCK ROAD REALIGNMENT | JOB NO. 512-99-007 | SHEET 4 |
| 0 | SCALE: 1" = 60' | PROPERTY ACQUISITION AND EASEMENT SURVEY | OF 4 |
| DRAWN BY: RAP | | OWNER: MARY WILLIAMS | TAX PARCEL: 058-231-28 |
| DATE: 02-07-2012 | | CHARLOTTE, MECKLENBURG CO., NC | CHECKED BY: JED SURVEY SUPVR: JED |