


# DENVER AVENUE

S. 61° 48' 05" E.

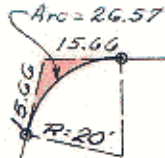

## STREET

→ E. J. Fox & Wife Violet →  
Deed 2508-5GB

Area Taken: 48 Sq. Ft.

061-031-07

N. 42° 04' 38" E.  
187.02

100.00  
S. 61° 19' 45" E.

## ALLEGHANY

NOTE: Property corners shown circled were located by actual survey. Bearings are based on

North Carolina  
Coordinate System

Approved by \_\_\_\_\_  
R/W Agent

This plat was prepared under my supervision K. B. Gibbs  
N.C. Reg. Engineer No 4343

CITY OF CHARLOTTE  
NORTH CAROLINA  
ENGINEERING DEPARTMENT

REVISIONS		JOB NO. 513-62 152	FILE NO.
DRAWN BY <u>G.R.H.</u>		PROPERTY OF <u>E. J. Fox &amp; W. Violet</u>	SHEET
CHECKED BY <u>J.T.T.</u>			1
CITY ENGINEER <u>G.D.R.</u>		DATE <u>Apr. 1971</u>	OF
		SCALE <u>1" = 40'</u>	1