

STATE OF NORTH CAROLINA
COUNTY OF MECKLENBURG

I, _____ REVIEW OFFICER OF MECKLENBURG COUNTY, CERTIFY THAT THE MAP OR PLAT TO WHICH THIS CERTIFICATION IS AFFIXED MEETS ALL STATUTORY REQUIREMENTS FOR RECORDING.

REVIEW OFFICER _____ DATE _____

LINE TABLE		
LINE	LENGTH	BEARING
L1	7.52	S71°39'33"E
L2	2.40	N18°20'28"E
L3	7.51	S71°20'13"E
L4	2.44	S18°41'41"W
L5	12.00	S18°41'41"W
L6	14.33	S18°41'43"W
L7	12.49	S71°20'13"E
L8	20.00	S71°39'33"E



- 1) BEARINGS AND DISTANCES SHOWN IN PARENTHESES ARE BASED ON RECORDED MAP INFORMATION.
- 2) TOTAL AREA 2,819 SQ. FT.
- 3) TEMP CONSTRUCTION EASEMENT 269 SQ. FT.
- 4) SIDEWALK UTILITY EASEMENT 18 SQ. FT.
- 5) AREA REMAINING 2,819 SQ. FT.

I, DAVID H. SNIDER, CERTIFY THAT THIS PLAT WAS PREPARED UNDER MY SUPERVISION AND THAT THE PLAT WAS PREPARED FOR THE PURPOSE OF EASEMENTS ONLY, AND IS NOT INTENDED TO BE A BOUNDARY SURVEY OF PROPERTY SHOWN.

David H. Snider 3/12/09
DAVID H. SNIDER, NC P.L.S. L-2942 DATE

LEGEND

- #4 REBAR FOUND ○
- BREAK POINT ●
- LINES SURVEYED _____
- LINES NOT SURVEYED - - - - -
- SIDEWALK UTILITY EASEMENT
- TEMP. CONSTRUCTION EASEMENT

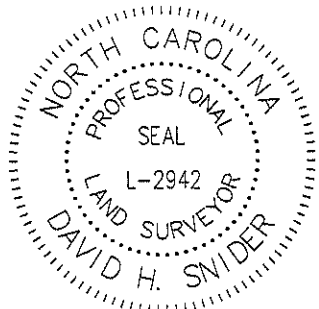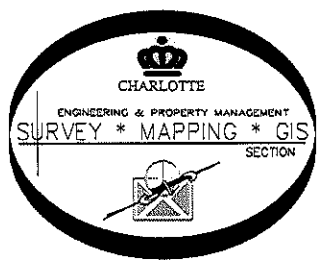

PREPARED BY:
CITY OF CHARLOTTE
ENGINEERING DEPARTMENT
600 EAST FOURTH STREET
CHARLOTTE, NC 28202
704-336-2291

REVISIONS		TUCKASEEGEE ROAD SIDEWALK REC-CENTER	JOB NO. 512-08-078
SCALE 1" = 20'		PROPERTY OF NEXCO INC.	SHEET 1
DRAWN BY P.S.	CHECKED BY DS	CHARLOTTE, MECKLENBURG CO., NC	OF 1
DATE	SURVEY SUPVR. <i>DNA</i>		

K:\AutoCad\En_su-LD4\208078 Tuckaseege Rd SW\PLAT(21)\Tuckaseege Plots #20