
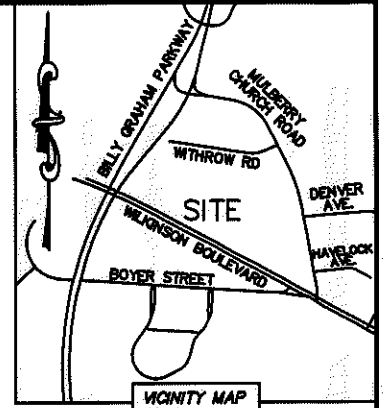


I, DAVID H. SNIDER, CERTIFY THAT THIS PLAT WAS PREPARED UNDER MY SUPERVISION AND THAT THE PLAT WAS PREPARED FOR THE PURPOSE OF ACQUISITION AND EASEMENTS ONLY, AND IS NOT INTENDED TO BE A BOUNDARY SURVEY OF PROPERTY SHOWN.

David H. Snider 9/20/11
 DAVID H. SNIDER, NC P.L.S. L-2942 DATE


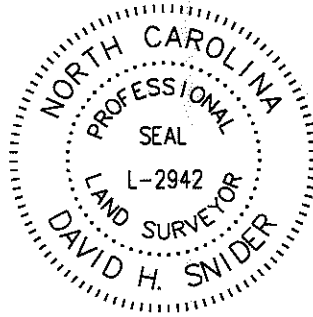


NOTES:

- 1) BEARINGS AND DISTANCE SHOWN IN PARENTHESIS ARE BASED ON RECORDED INFORMATION.
- 2) TOTAL AREA 361,283 SQ.FT.
- 3) FEE SIMPLE AREA 135,265 SQ.FT.
- 4) WATER QUALITY BUFFER 60,802 SQ.FT.
- 5) WATER QUALITY BUFFER AND FEE SIMPLE OVERLAP AREA 60,802 SQ.FT.
- 6) TOTAL AREA REMAINING 226,018 SQ.FT.
- 7) SEE PAGE TWO FOR DETAILS.
- 8) COMPUTED PROJECT DISTANCE - *

NOTES (CONT.):

- 9) WATER QUALITY BUFFER DATA TAKEN FROM ACTUAL FIELD LOCATIONS.
- 10) RIGHT-OF-WAY CONVEYANCE TO NCDOT RECORDED IN DEED BOOK 2396, PAGE 345.

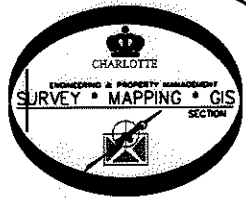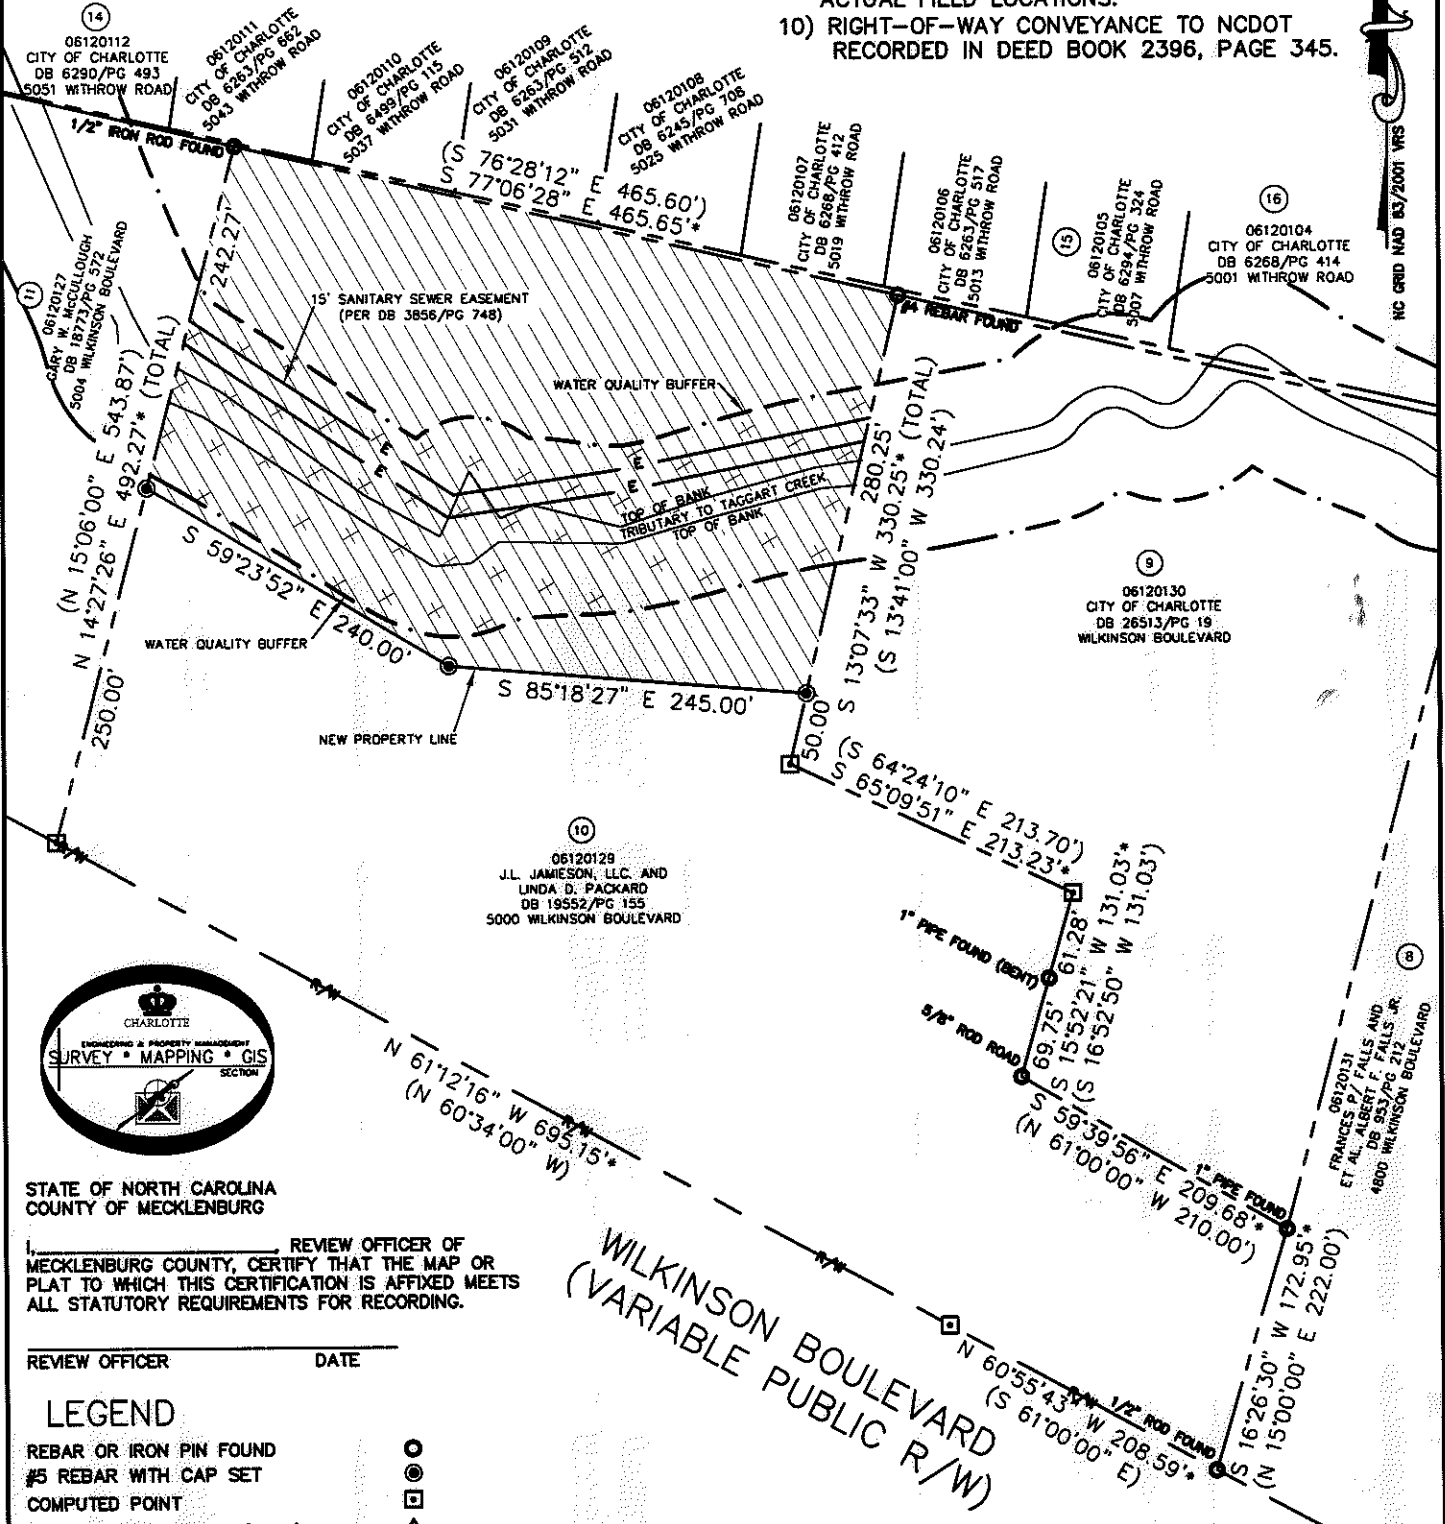

STATE OF NORTH CAROLINA
 COUNTY OF MECKLENBURG

REVIEW OFFICER OF MECKLENBURG COUNTY, CERTIFY THAT THE MAP OR PLAT TO WHICH THIS CERTIFICATION IS AFFIXED MEETS ALL STATUTORY REQUIREMENTS FOR RECORDING.

REVIEW OFFICER _____ DATE _____

LEGEND

- REBAR OR IRON PIN FOUND
- #5 REBAR WITH CAP SET
- COMPUTED POINT
- NGS MULBERRY NAD 83(2007)
- PROPERTY LINES
- EXIST RIGHT-OF-WAY
- NEW PROPERTY LINE
- WATER QUALITY BUFFER
- EXISTING EASEMENT
- FEE SIMPLE AREA
- WATER QUALITY BUFFER

PREPARED BY:
 CITY OF CHARLOTTE
 ENGINEERING & PROPERTY MANAGEMENT
 600 EAST FOURTH STREET
 CHARLOTTE, NC 28202
 704-336-2291

WILKINSON BOULEVARD
 (VARIABLE PUBLIC R/W)

CHARLOTTE ENGINEERING & PROPERTY MANAGEMENT		
REVISIONS 05/19/11-change project name, add submittal owner consent. 05/14/11-remove overlap area. 02/01/11-show new property owner on lots parcel 091-201-30.	WILKINSON BOULEVARD/ MULBERRY CHURCH ROAD WATERSHED ENHANCEMENT	JOB NO. 671-07-003
DRAWN BY LG	PROPERTY ACQUISITION OWNERS: J.L. JAMIESON, LLC. AND LINDA D. PACKARD CHARLOTTE, MECKLENBURG CO., NC	FILE NO. 061-201-29
DATE	CHECKED BY DHS SURVEY SUPVR. <i>DHS</i>	SHEET 1 OF 2
K:\AUTOCAD\EN_SU-1D4\67107003\DWG\PARCEL 10.DWG		


ACQUISITION BY DB 28708 PG 760

I, DAVID H. SNIDER, CERTIFY THAT THIS PLAT WAS PREPARED UNDER MY SUPERVISION AND THAT THE PLAT WAS PREPARED FOR THE PURPOSE OF ACQUISITION AND EASEMENTS ONLY, AND IS NOT INTENDED TO BE A BOUNDARY SURVEY OF PROPERTY SHOWN.



David H. Snider 9/20/11
 DAVID H. SNIDER, NC P.L.S. L-2942 DATE

STATE OF NORTH CAROLINA
 COUNTY OF MECKLENBURG

I, _____ REVIEW OFFICER OF MECKLENBURG COUNTY, CERTIFY THAT THE MAP OR PLAT TO WHICH THIS CERTIFICATION IS AFFIXED MEETS ALL STATUTORY REQUIREMENTS FOR RECORDING.

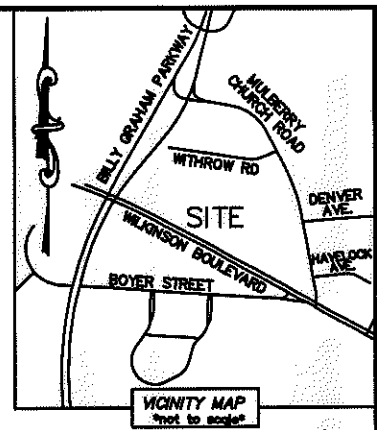

REVIEW OFFICER _____ DATE _____

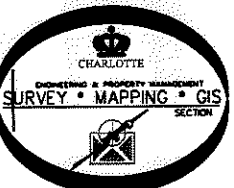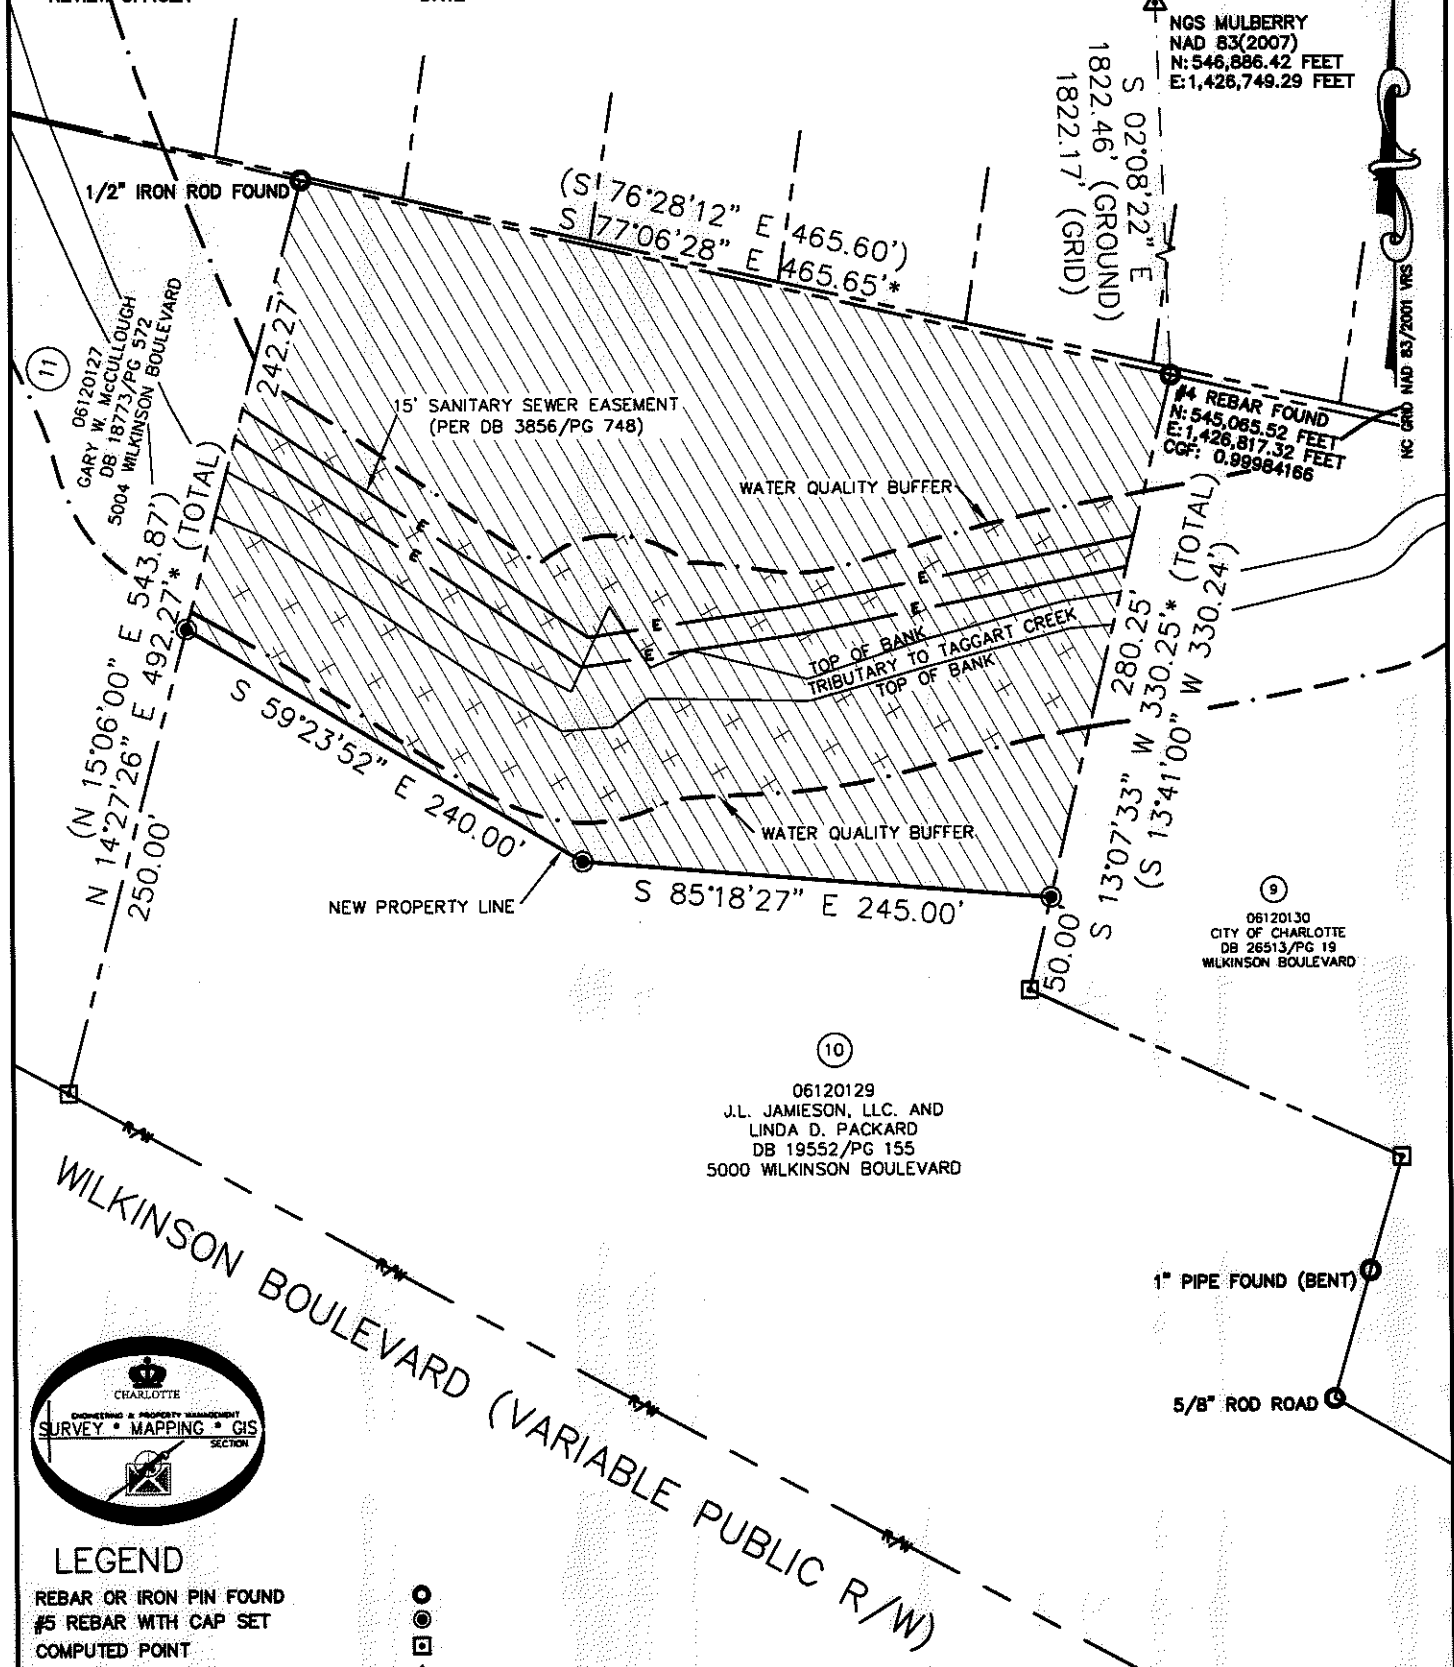

- LEGEND**
- REBAR OR IRON PIN FOUND
 - #5 REBAR WITH CAP SET
 - COMPUTED POINT
 - NGS MULBERRY NAD 83(2007)
 - PROPERTY LINES
 - EXIST RIGHT-OF-WAY
 - NEW PROPERTY LINE
 - WATER QUALITY BUFFER
 - EXISTING EASEMENT
 - FEE SIMPLE AREA
 - WATER QUALITY BUFFER

PREPARED BY:
 CITY OF CHARLOTTE
 ENGINEERING & PROPERTY MANAGEMENT
 600 EAST FOURTH STREET
 CHARLOTTE, NC 28202
 704-336-2291

06120129
 J.L. JAMIESON, LLC. AND
 LINDA D. PACKARD
 DB 19552/PG 155
 5000 WILKINSON BOULEVARD

		CHARLOTTE	
ENGINEERING & PROPERTY MANAGEMENT			
REVISIONS		WILKINSON BOULEVARD/ MULBERRY CHURCH ROAD WATERSHED ENHANCEMENT	JOB NO. 671-07-003
02/10/11-change project name, add easel cover easement. 02/14/11-remove overlap area. 02/01/11-show new property owner on tax parcel 061-201-30.			FILE NO. 061-201-29
SCALE 1"=100' 		PROPERTY ACQUISITION OWNERS: J.L. JAMIESON, LLC. AND LINDA D. PACKARD	SHEET 2
DRAWN BY LG		CHARLOTTE, MECKLENBURG CO., NC	OF 2
DATE _____		CHECKED BY DHS SURVEY SUPVR. <i>DHS</i>	
K:\AUTOCAD\EN_SU-LD4\67107003\DWG\PARCEL 10.DWG			

ACQUISITION BY DB 28708 PG 760