


VICINITY MAP
N. T. S.

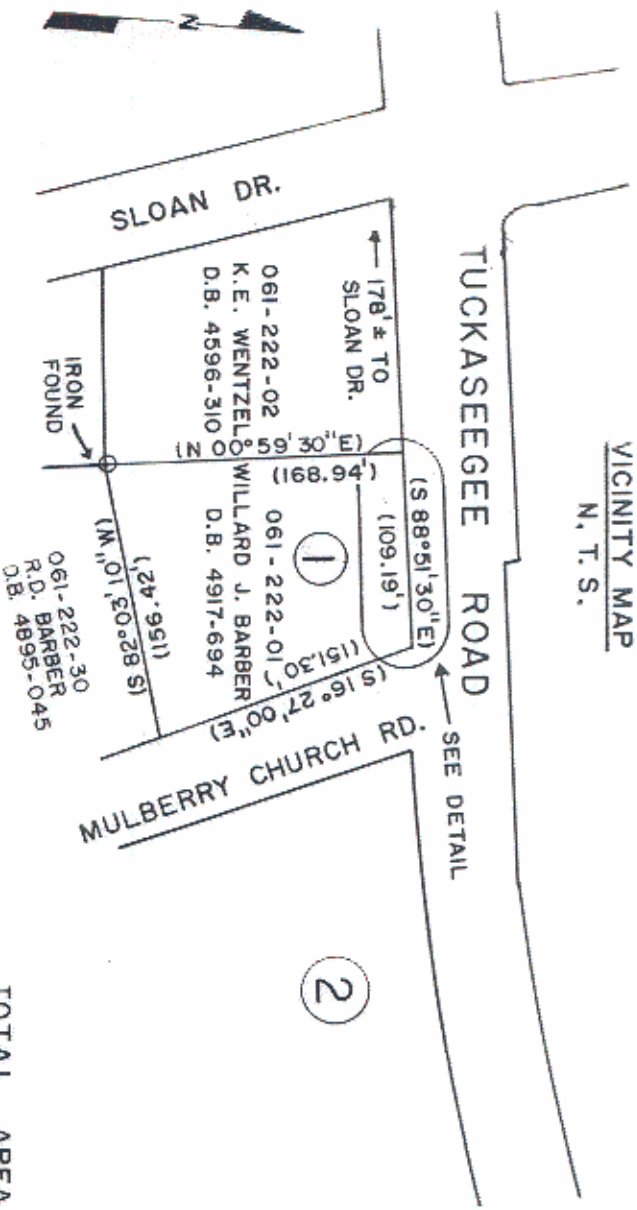

PROPERTY CORNERS SHOWN AS OPEN CIRCLES WERE LOCATED BY ACTUAL SURVEY. BEARING AND DISTANCES SHOWN IN PARENTHESES ARE BASED ON DEED INFORMATION.

THIS MAP WAS PREPARED FOR THE PURPOSE OF PROPERTY ACQUISITION ONLY, AND IS NOT INTENDED TO BE A BOUNDARY SURVEY OF THE TOTAL PROPERTY SHOWN.


THIS PLAT WAS PREPARED UNDER MY SUPERVISION

Robert J. Blackwelder
N.C. REG. SURVEYOR NO. L-2774



TOTAL AREA (BY DEED) 20,924 S.F. = 0.480 AC.
AREA OF TEMP. CONST. ESM'T 706 S.F. = 0.016 AC.

DETAIL
1" = 20'
TUCKASEEGEE ROAD

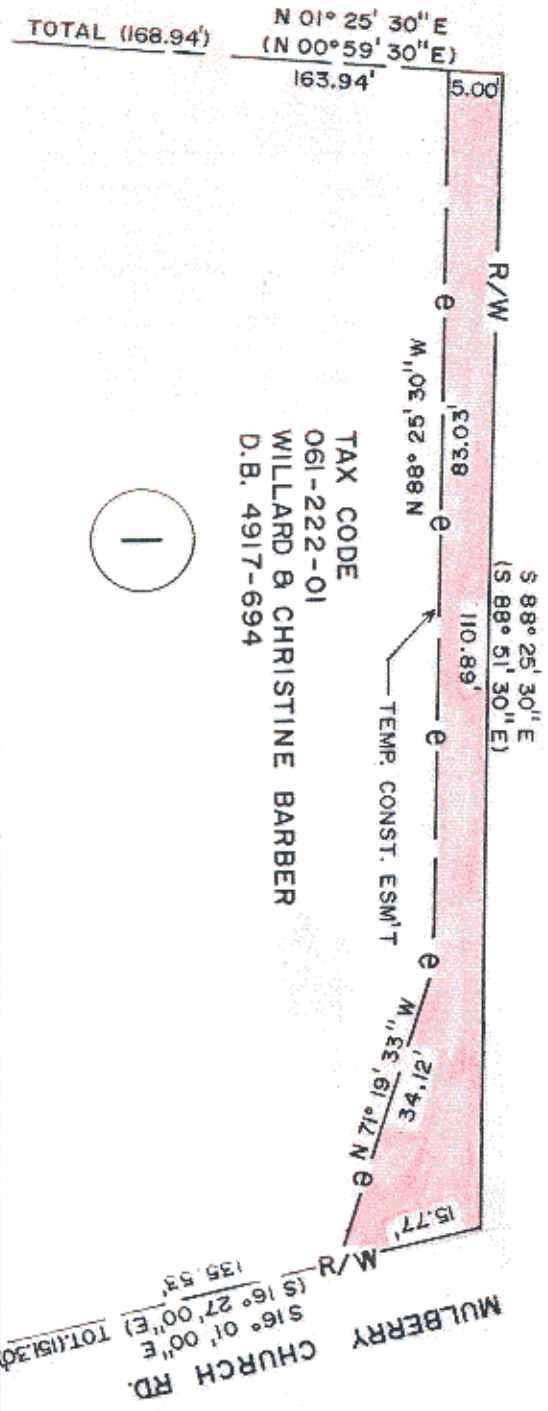

TAX CODE
061-222-01
WILLARD & CHRISTINE BARBER
D.B. 4917-694



ACQUISITION BY CITY
RECORDED IN DEED BOOK
7876 Pg 946
DATE 8/12/94

<p>CHARLOTTE ENGINEERING DEPARTMENT</p>		<p>JOB NO. 512 89</p>
<p>REVISIONS</p>	<p>TEMPORARY CONSTRUCTION EASEMENT TO BE ACQUIRED BY THE CITY OF CHARLOTTE</p>	<p>FILE NO. 091</p>
<p>DRAWN BY RSP/J</p>	<p>PROPERTY OF WILLARD & CHRISTINE BARBER</p>	<p>SHEET 1</p>
<p>CHECKED BY RLS</p>	<p>DATE 6-19-90</p>	<p>OF 2</p>
<p>CITY ENGINEER</p>	<p>SCALE 1" = 20'</p>	

BASED ON D.B. 2724-065