


I, KENNETH M. GREEN, CERTIFY THAT THIS PLAT WAS PREPARED UNDER MY SUPERVISION AND THAT THE PLAT WAS PREPARED FOR THE PURPOSE OF EASEMENT ACQUISITION ONLY, AND IS NOT INTENDED TO BE A BOUNDARY SURVEY OF THE PROPERTY SHOWN HEREON.

Kenneth M. Green 0-26-10
KENNETH M. GREEN, PLS

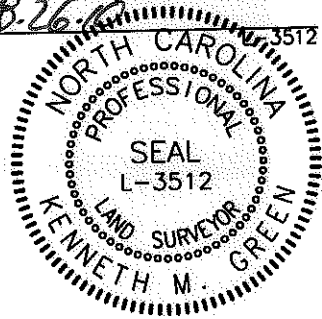

8,128 SF TOTAL AREA BY PLAT
511 SF IN SIDEWALK UTILITY ESMT (SUE)
185 SF IN TEMP CONST ESMT (TCE)

8,128 SF REMAINING

LEGEND:

- - IRON FOUND
- ⊙ - IRON SET (#5 REBAR)
- △ - MONUMENT FOUND
- - - - - PROPERTY LINE (P)
- R/W - RIGHT OF WAY
- - - - - ADJOINER
- e - TEMPORARY CONSTRUCTION EASEMENT (TCE)
- SUE - SIDEWALK UTILITY EASEMENT (SUE)

- TCE
- SUE

PREPARED BY: FIRM #P-0197


R. Joe Harris & Associates, P.L.L.C.

Engineering & Land Surveying
1698 W. HWY 160, SUITE 130, FORT MILL, SC, 29708
Phone: (803) 802-1799


NOTES:
BEARINGS AND DISTANCES SHOWN IN PARENTHESIS ARE BASED ON RECORDED MAP INFORMATION.
THIS PROPERTY MAY BE SUBJECT TO OTHER EASEMENTS EITHER RECORDED OR IMPLIED.
BOUNDARY INFORMATION TAKEN FROM COMPILED MECKLENBURG CO. PUBLIC RECORD INFORMATION.

I, _____ REVIEW OFFICER OF MECKLENBURG COUNTY CERTIFY THAT THE MAP OR PLAT TO WHICH THIS CERTIFICATION IS AFFIXED MEETS ALL STATUTORY REQUIREMENTS FOR RECORDING.


REVIEW OFFICER _____ DATE _____

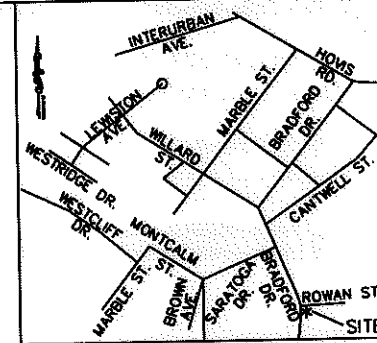

VICINITY MAP NOT TO SCALE

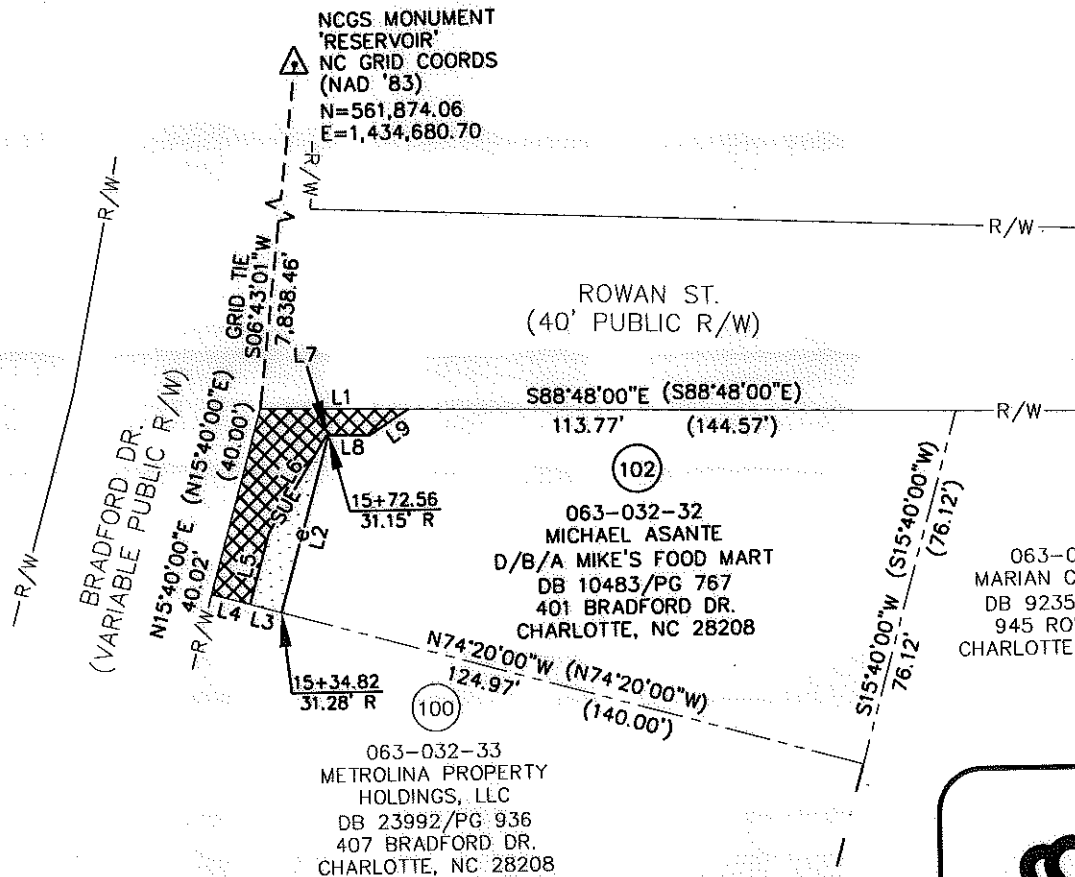

LINE TABLE		
LINE	LENGTH	BEARING
L1	30.78	S88°48'00"E
L2	38.21	S15°40'00"W
L3	6.78	N74°20'00"W
L4	8.22	N74°20'00"W
L5	15.43	N15°54'53"E
L6	23.55	N31°15'38"E
L7	0.39	S88°48'00"E
L8	8.69	S88°48'00"E
L9	9.73	N56°46'06"E

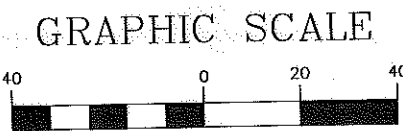

(IN FEET)
1 inch = 40 ft.

CHARLOTTE.
ENGINEERING & PROPERTY
MANAGEMENT

RJH PROJ. #1465

**EASEMENT ACQUISITION
THOMASBORO/HOSKINS
PHASE 4 NEIGHBORHOOD
IMPROVEMENTS**

PROPERTY OF
MICHAEL ASANTE
D/B/A MIKE'S FOOD MART
401 BRADFORD DR.
CHARLOTTE, NC 28208
PID #063-032-32

512-08-057 <small>JOB NO.</small>	1" = 40' <small>SCALE</small>						
UAG <small>PREPARED BY</small>	06/30/10 <small>DATE</small>	PARCEL 102.DWG <small>CAD FILE NAME</small>	<table border="1" style="font-size: small;"> <tr> <td>SHEET</td> <td>OF</td> </tr> <tr> <td style="text-align: center;">1</td> <td style="text-align: center;">1</td> </tr> </table>	SHEET	OF	1	1
SHEET	OF						
1	1						