


I, KENNETH M. GREEN, CERTIFY THAT THIS PLAT WAS PREPARED UNDER MY SUPERVISION AND THAT THE PLAT WAS PREPARED FOR THE PURPOSE OF EASEMENT ACQUISITION ONLY, AND IS NOT INTENDED TO BE A BOUNDARY SURVEY OF THE PROPERTY SHOWN HEREON.


NOTES:  
 BEARINGS AND DISTANCES SHOWN IN PARENTHESIS ARE BASED ON RECORDED MAP INFORMATION.  
 THIS PROPERTY MAY BE SUBJECT TO OTHER EASEMENTS EITHER RECORDED OR IMPLIED.

I, \_\_\_\_\_ REVIEW OFFICER OF MECKLENBURG COUNTY CERTIFY THAT THE MAP OR PLAT TO WHICH THIS CERTIFICATION IS AFFIXED MEETS ALL STATUTORY REQUIREMENTS FOR RECORDING.

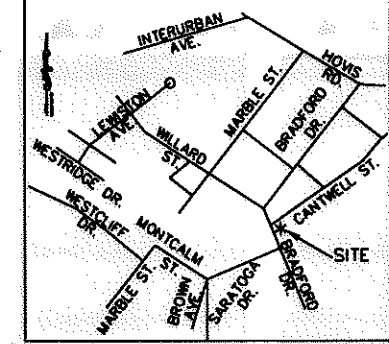

VICINITY MAP NOT TO SCALE

*Kenneth M. Green*  
 11-11-10  
 KENNETH M. GREEN, PLS

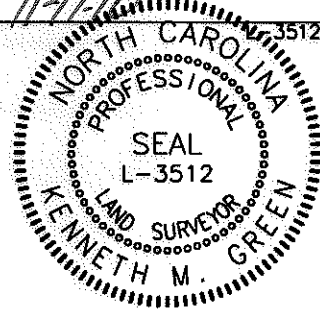

BOUNDARY INFORMATION TAKEN FROM COMPILED MECKLENBURG CO. PUBLIC RECORD INFORMATION.


REVIEW OFFICER \_\_\_\_\_ DATE \_\_\_\_\_



16,662 SF TOTAL AREA BY PLAT  
 770 SF IN TEMP CONST ESMT (TCE)  
 16,662 SF REMAINING

- LEGEND:
- - IRON FOUND
  - ⊙ - IRON SET (#5 REBAR)
  - △ - MONUMENT FOUND
  - - PROPERTY LINE (P)
  - R/W - RIGHT OF WAY
  - - ADJOINER
  - e - TEMPORARY CONSTRUCTION EASEMENT (TCE)
  - ▨ - TCE

NCGS MONUMENT  
 'RESERVOIR'  
 NC GRID COORDS  
 (NAD '83)  
 N=561,874.06  
 E=1,434,680.70

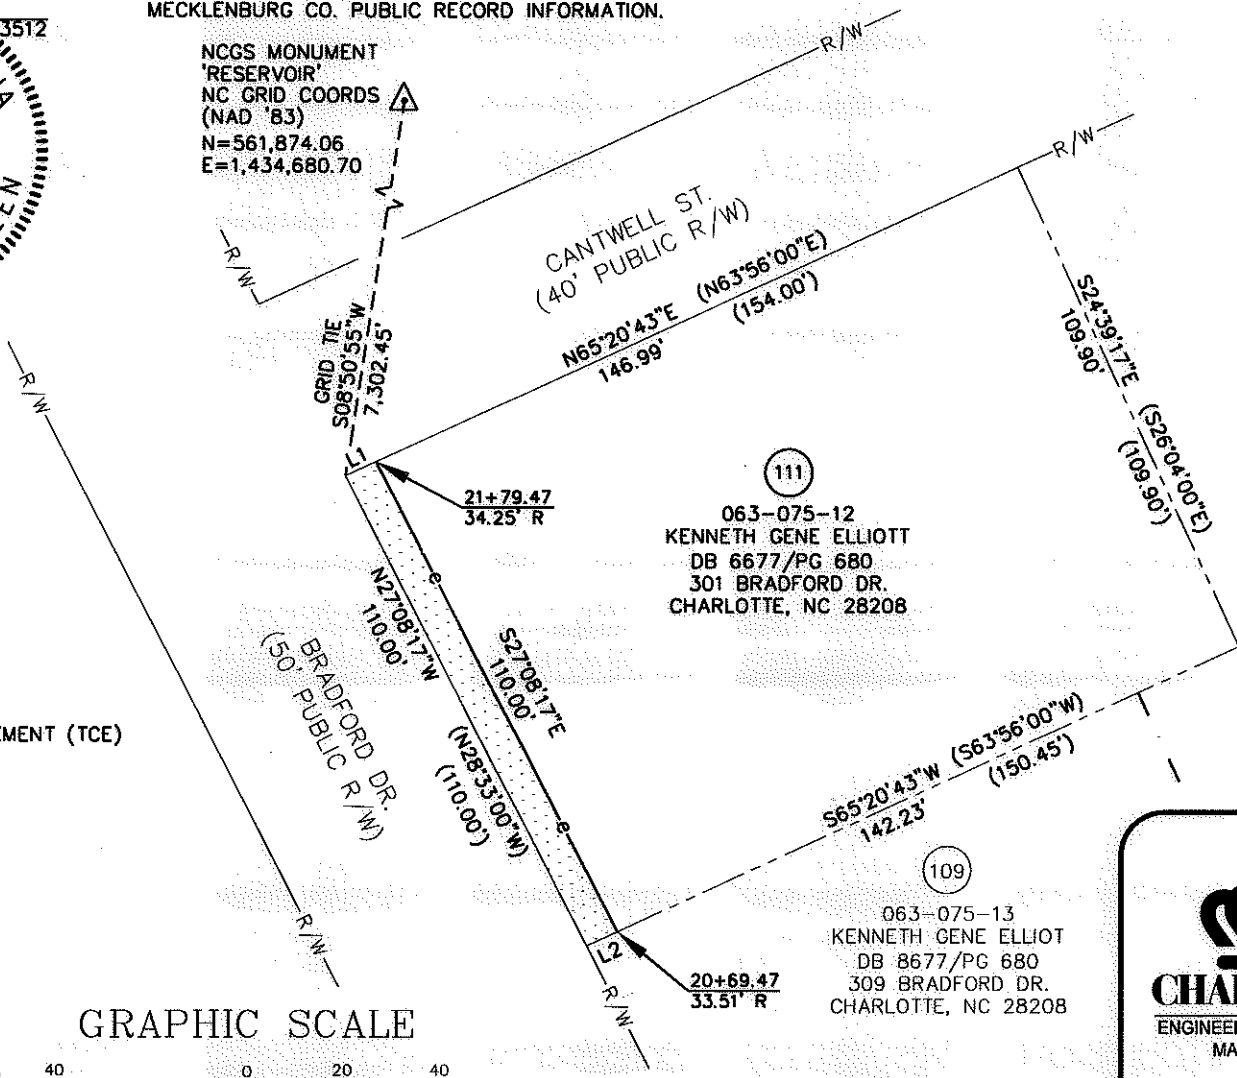

111  
 063-075-12  
 KENNETH GENE ELLIOTT  
 DB 6677/PG 680  
 301 BRADFORD DR.  
 CHARLOTTE, NC 28208

109  
 063-075-13  
 KENNETH GENE ELLIOTT  
 DB 8677/PG 680  
 309 BRADFORD DR.  
 CHARLOTTE, NC 28208

| LINE TABLE |        |             |
|------------|--------|-------------|
| LINE       | LENGTH | BEARING     |
| L1         | 7.01   | N65°20'43"E |
| L2         | 7.01   | S65°20'43"W |

063-075-09  
 ROBERT A. MAIER AND  
 WIFE, CAROLE A. MAIER  
 DB 9880/PG 417  
 929, 931M & 933  
 RELIANCE ST.  
 CHARLOTTE, NC 28208


REV. 1 11-10-10 RJH PROJ. #1465

PREPARED BY: FIRM #P-0197

**R. Joe Harris & Associates, P.L.L.C.**

Engineering & Land Surveying  
 1698 W. HWY 160, SUITE 130, FORT MILL, SC, 29708  
 Phone: (803) 802-1799

GRAPHIC SCALE

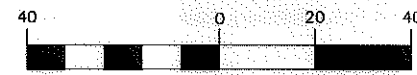

( IN FEET )  
 1 inch = 40 ft.

REVISION 1 NOTE:  
 REVISED TO CORRECT THE  
 SPELLING OF OWNERS NAME.

**CHARLOTTE**  
 ENGINEERING & PROPERTY  
 MANAGEMENT

**EASEMENT ACQUISITION  
 THOMASBORO/HOSKINS  
 PHASE 4 NEIGHBORHOOD  
 IMPROVEMENTS**

PROPERTY OF  
**KENNETH GENE ELLIOTT**  
 301 BRADFORD DR.  
 CHARLOTTE, NC 28208  
 PID #063-075-12

|                       |                   |                                       |
|-----------------------|-------------------|---------------------------------------|
| 512-08-057<br>JOB NO. | 1" = 40'<br>SCALE | PARCEL 111 REV 1.DWG<br>CAD FILE NAME |
| UAG<br>PREPARED BY    | 06/25/10<br>DATE  | SHEET<br><b>1</b> OF<br><b>1</b>      |